


1 SHADOW STUDY - VIEW SOUTH AT 2PM
SCALE: NTS

2 SHADOW STUDY - VIEW EAST AT 2PM
SCALE: NTS

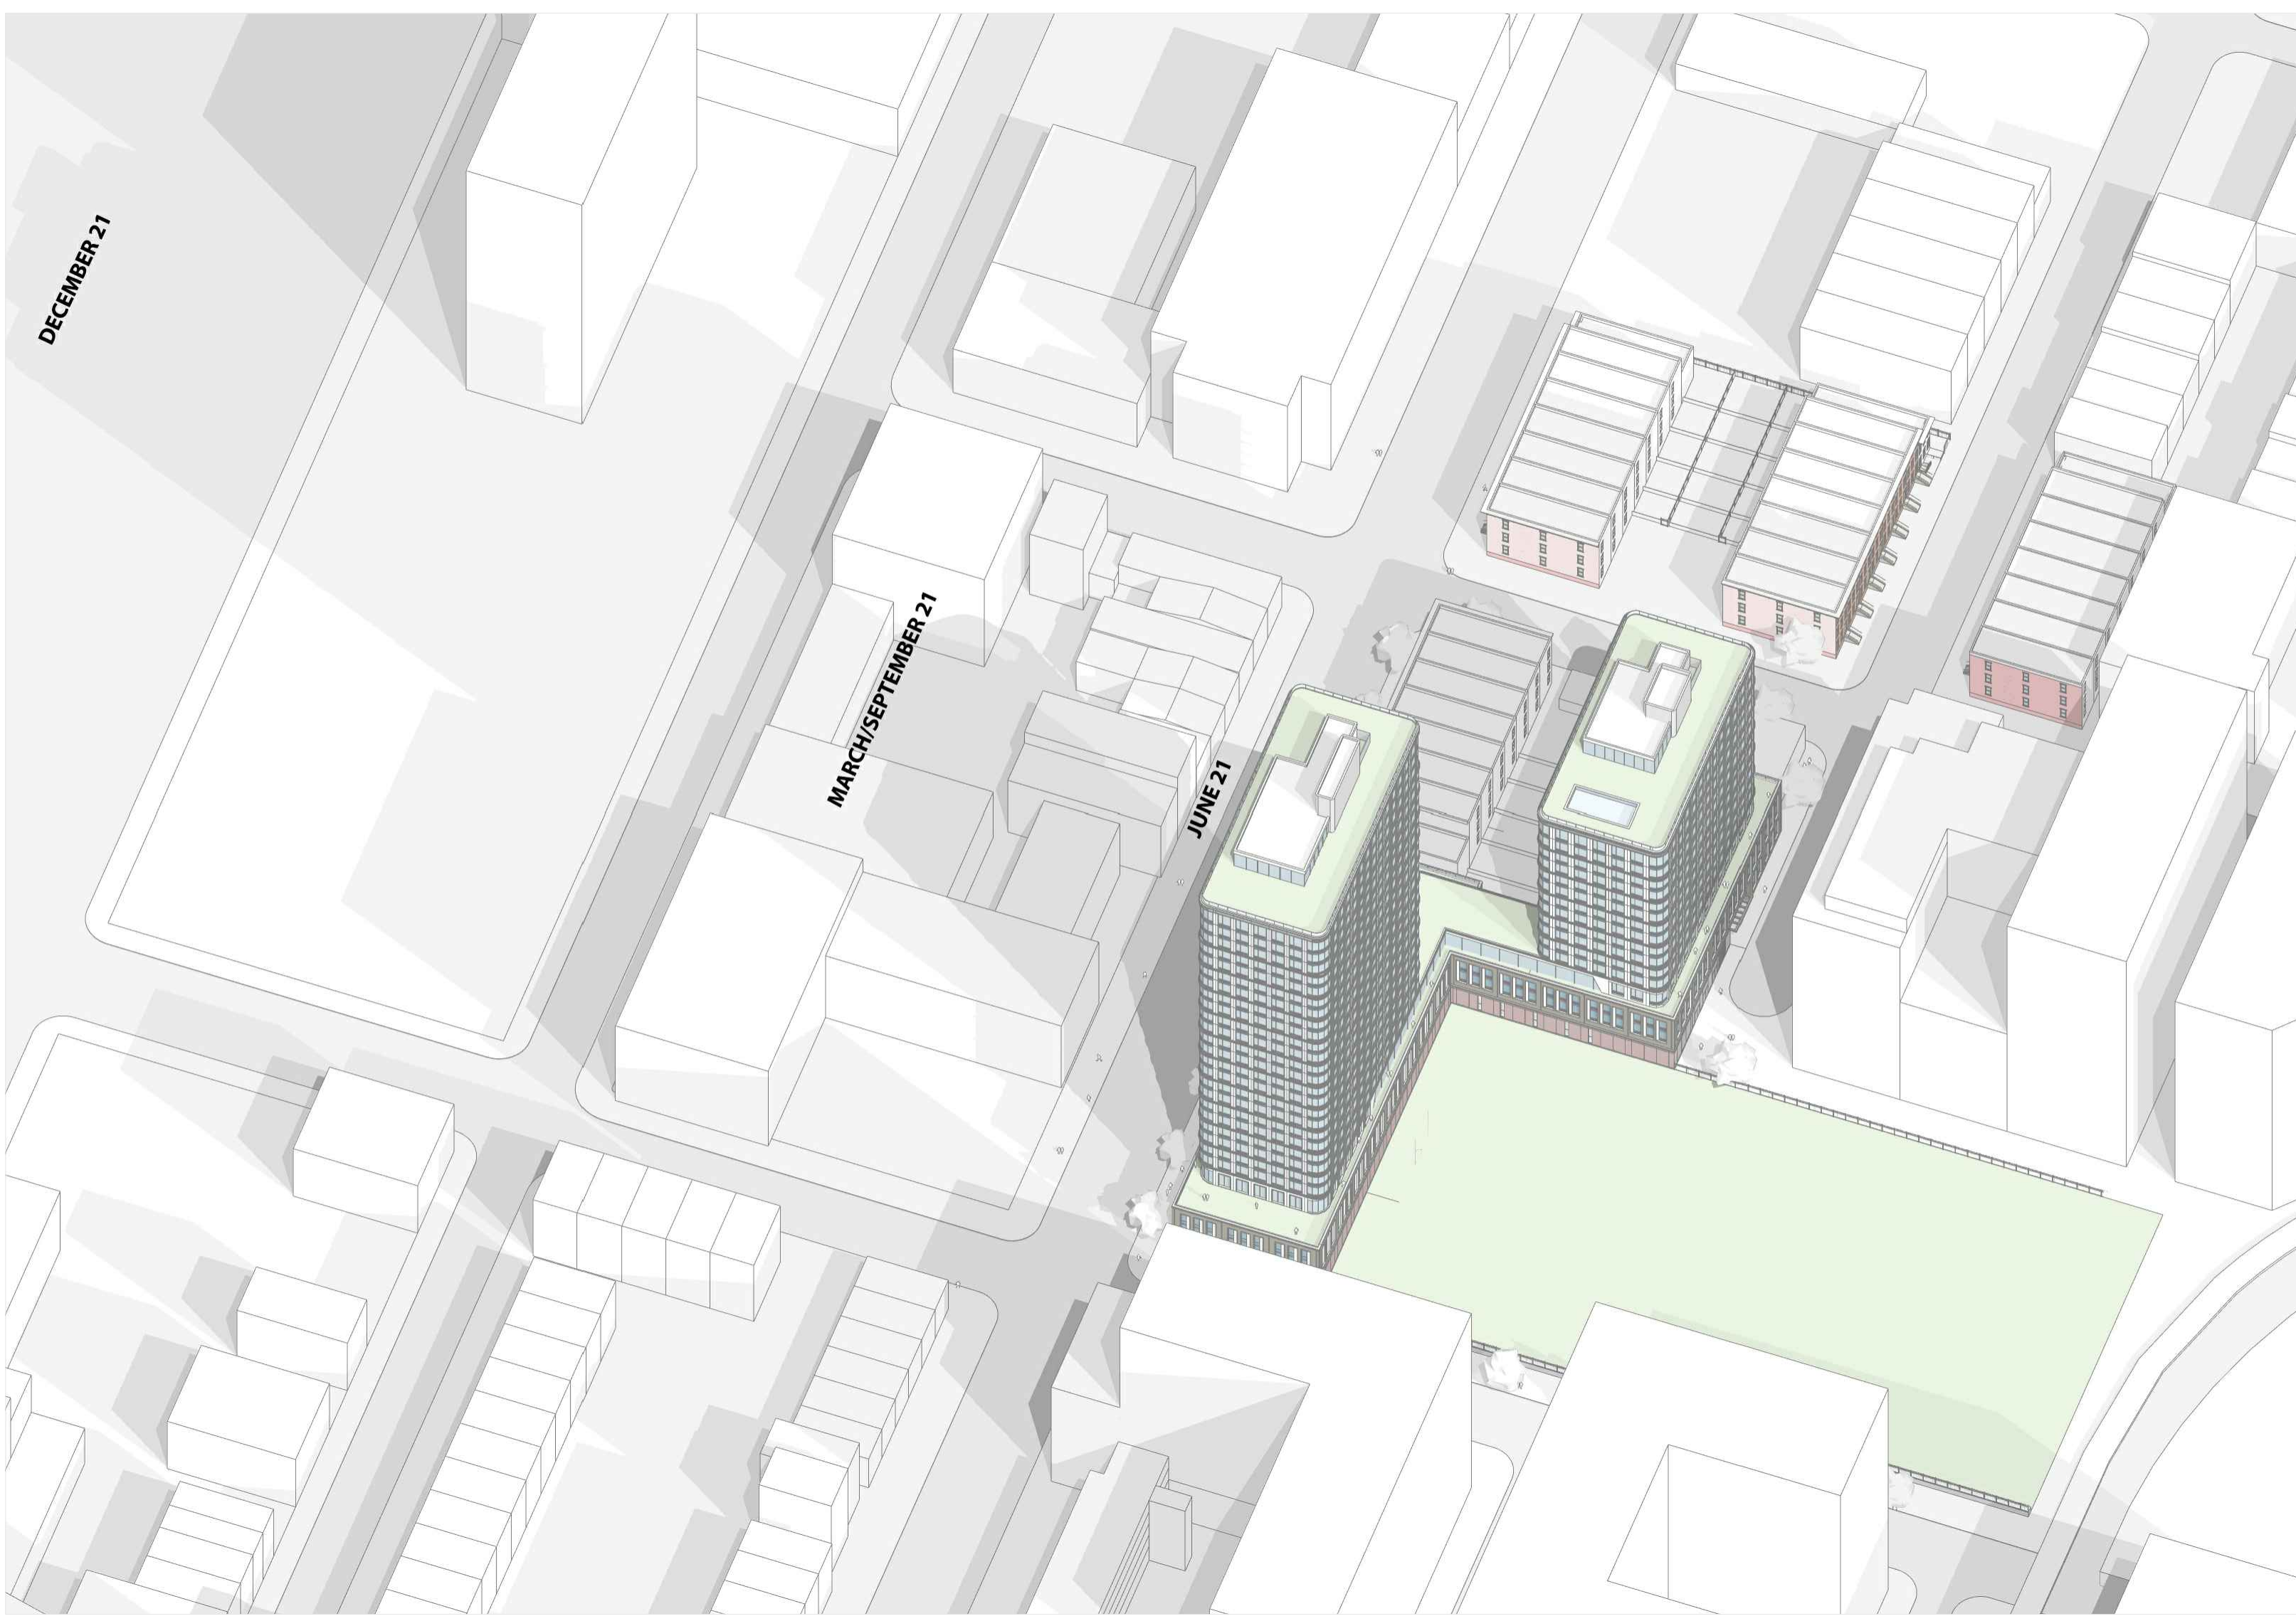

3 SHADOW STUDY - VIEW NORTH AT 2PM
SCALE: NTS


4 SHADOW STUDY - VIEW WEST AT 2PM
SCALE: NTS

CLIENT:
SUSSEX STREET ASSOCIATES, LLC
201 Montgomery Street
Jersey city, NJ 07302

ARCHITECT:
FOGARTY | FINGER
architecture interiors
69 Walker Street New York, NY 10013
t 212 966 7450 f 212 966 7444

STRUCTURAL ENGINEER:

MEP:
CIVIL ENGINEER:
CHISVETTE ENGINEERING
320 Lenox Avenue
Pompton Lakes, NJ 07442
973.897.7968

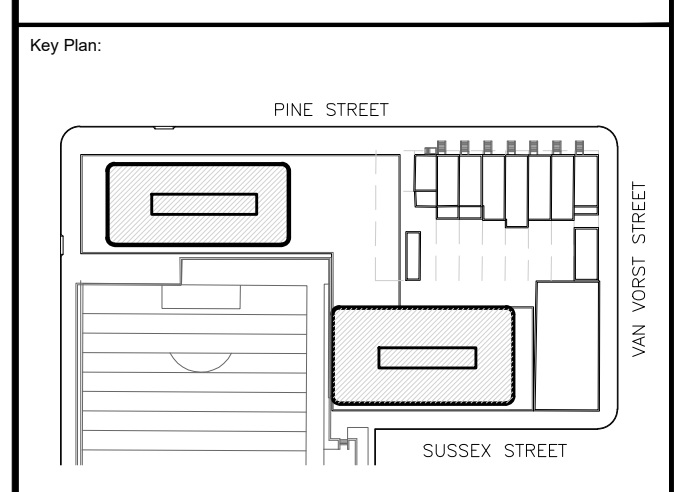

BLOCK: 14205.166
LOT: LOTS 10,11,12,13,17

01	SITE PLAN SUBMISSION
No.	Date
Issue	Issue

177 GRAND STREET
Jersey City, NJ 07302

Drawing Title:
SHADOW STUDY

Seal & Signature: _____
DATE (MM-DD-YY): 1/27/23
PROJECT NO.: FIE_GRAND ST
DRAWING BY: FFA
CHK BY: FFA
DWS No.:
A-400.00
CAZD FILE No.:
OF 50