



1 ROOF PLAN
SCALE : 3/16" = 1'-0"

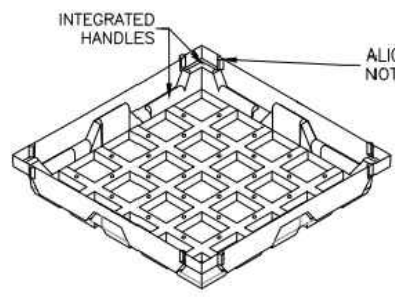

GREEN ROOF
SYSTEM TYPE:
MANUFACTURER:
PRODUCT #:
SIZE:
WEIGHT:
AREA:
VEGETATION:

EXTENSIVE
GREENGRID
G4 MODULE
2'-0" X 2'-0" X 0'- 4 1/2"
30 LBS
1,777 SQ. FT.
SUCCULENT GROUNDCOVERS,
PERENNIALS AND NATIVE
GRASSES. CUSTOM BLEND
DESIGNED BY MANUFACTURER.

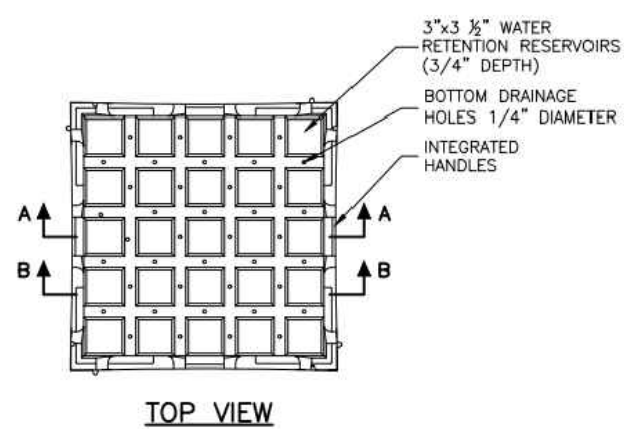

PEDESTAL PAVERS
TYPE:
MANUFACTURER:
PRODUCT #:
DIMENSIONS:
WEIGHT:
WEIGHT PSF:
COLOR:

IPe WOOD TILES
BISON
WT-FSC-100%-IPE-24
23.875" X 23.875" X 1.69"
24 LBS
6 PSF
BROWN



ROOF: 494 S.F.

EQUIPMENT SCREEN
TYPE:
MANUFACTURER:
PRODUCT #:
DIMENSIONS:
FINISH:
VISIBILITY:

4" ALUM. BLADE SCREEN
ARCHITECTURAL LOUVERS
V4JS - 4" DEEP STANDARD FLAT BLADE SCREEN
4" HIGH TO BLOCK EQUIPMENT. 5" BLADE SPACE.
CUSTOM SIZED TO MATCH PLANS.
FACTORY FINISHED TO MATCH BULKHEAD
0% VISIBILITY AT 0 DEGREES AND BELOW.

3 PEDESTAL PAVERS
SCALE : NOT TO SCALE

4 ROOFTOP EQUIPMENT SCREEN
SCALE : NOT TO SCALE

da + a
Devino Architects + Associates

430 Communipaw Ave, 3rd floor
Jersey City, NJ 07304
tel: 201-360-0569
fax: 201-360-0579
www.devinoarchitects.com

Dennis M. Devino, AIA.



NJ LIC.: AIO 8892 / NY LIC.: 024940-1
NJ P.P. LIC.: LJO 3818 / PA LIC.: RA-013922-B
MD LIC.: 16045

CONSULTANTS:

CLIENT:

ADDRESS:

541 - 547 MARTIN LUTHER KING DRIVE
CITY OF JERSEY CITY
HUDSON COUNTY, NJ
BLOCK: 18503 , LOTS: 7,8

ISSUE:

MARK: DATE: NOTES:
01 08.15.20 PLANNING SET

REVISION:

MARK: DATE: NOTES:
01 11.10.20 PLANNING COMMENTS (10/20/20)
02 03.31.21 BUILDING HEIGHT REDUCTION
03 04.06.21 ROOF DECK REVISION

PROJECT No: 20013
DRAWN BY:
CHECKED BY: DMD
COPYRIGHT: © DEVINO ARCHITECTS & ASSOCIATES
SHEET TITLE:

ROOF PLAN AND DETAILS