



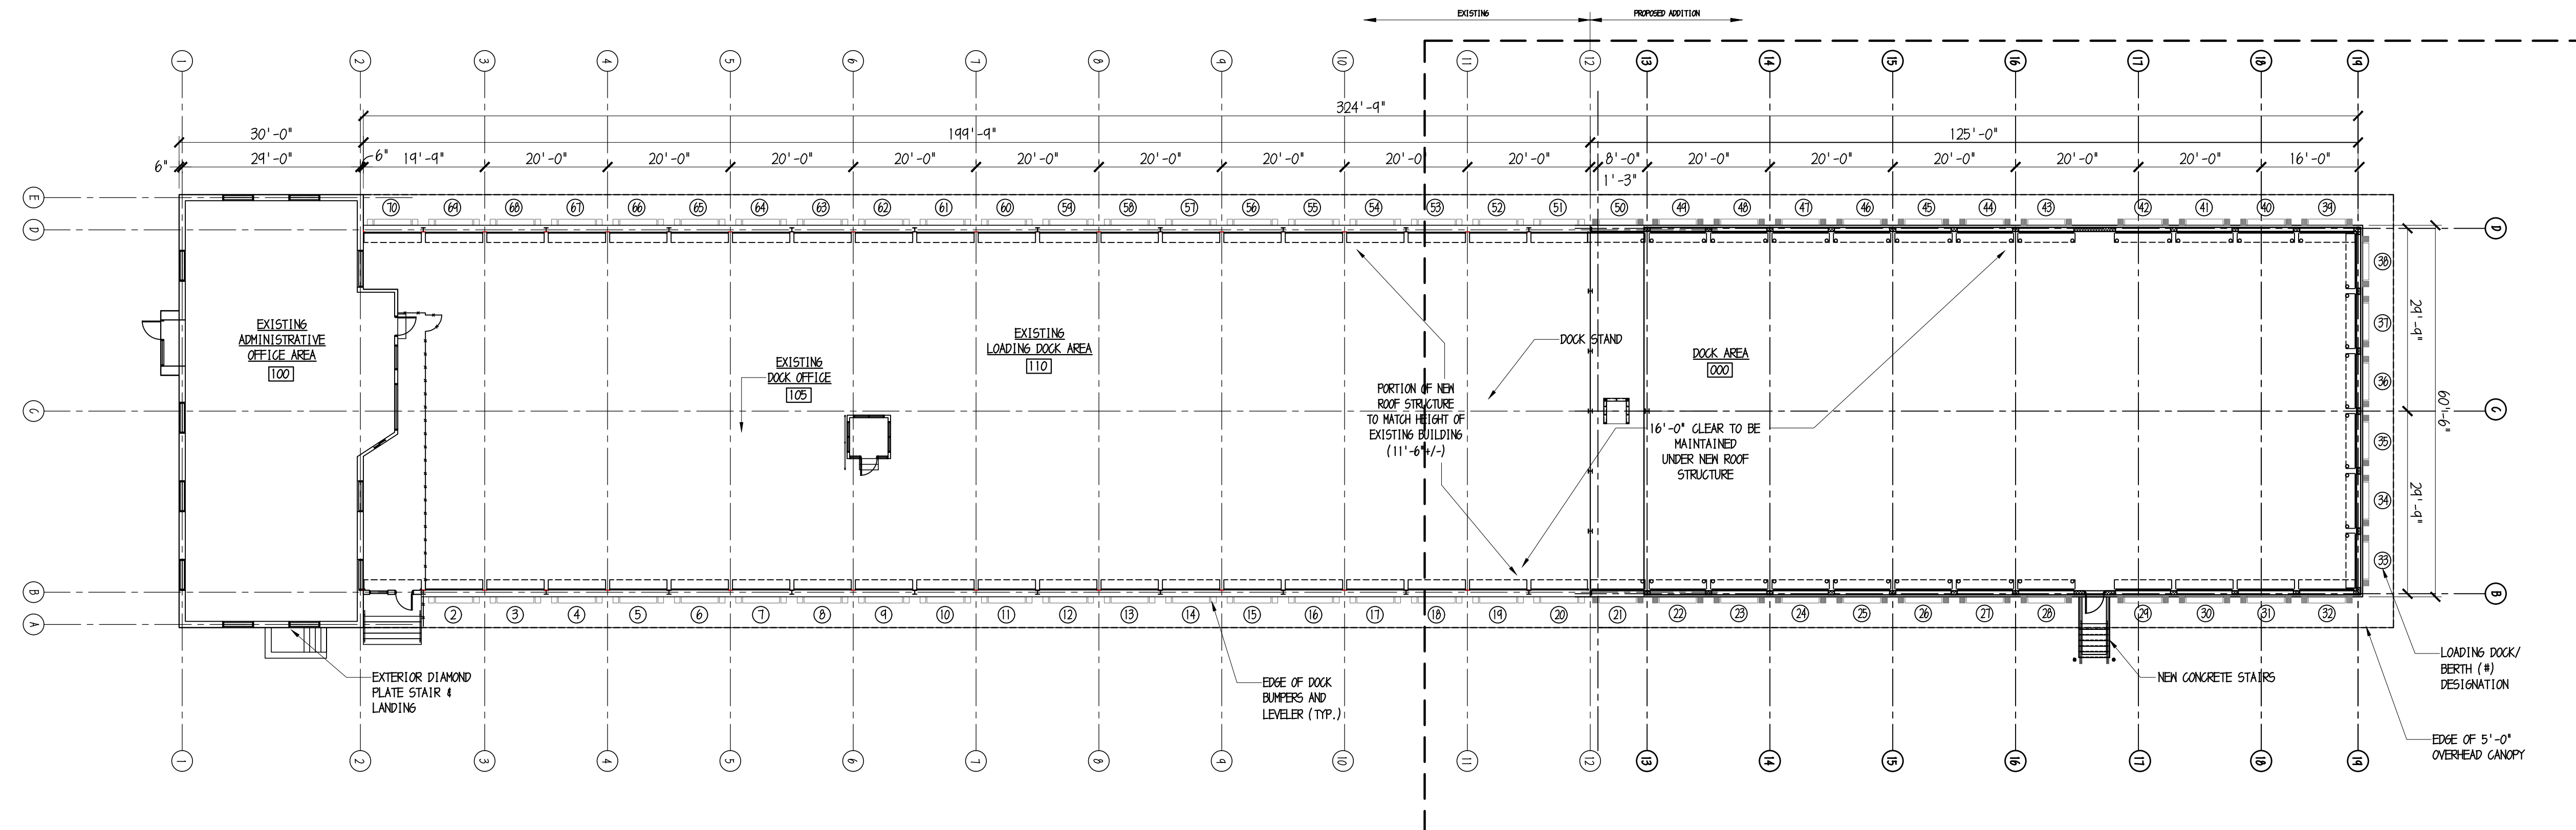

A GROUND FLOOR PLAN
SK-100 SCALE: 1/16"=1'-0"

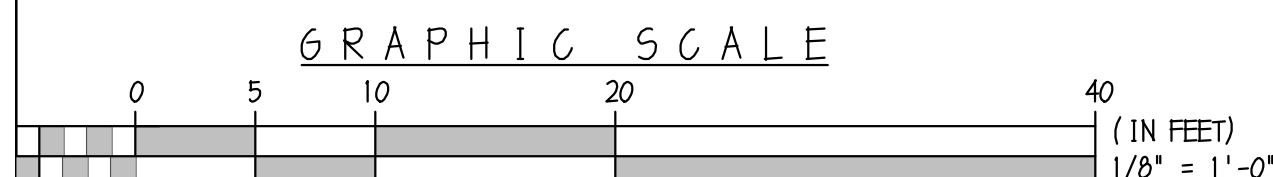



01 JUNE	2021	ISSUE FOR MAJOR SITE PLAN APPROVAL
10 NOVEMBER	2020	ISSUE FOR MINOR SITE PLAN APPROVAL
21 AUGUST	2019	FOR REVIEW
04 AUGUST	2019	FOR REVIEW
04 JUNE	2019	FOR REVIEW

ISSUES & REVISIONS

PROPOSED ADDITION FOR:
JAY DEE TRUCKING
TRUCKING TERMINAL (ADDITION)
BLOCK 11707, LOTS 11, 12, 13
480 DUNCAN AVENUE
JERSEY CITY, NEW JERSEY

BILOW GARRETT GROUP
ARCHITECTS AND PLANNERS, P.C.
161 MAIN ST. • RIDGEFIELD PARK, NJ 07660
(201) 807-0407 • FAX (201) 807-0513
DAVID N. BILOW NJ AJ 5399 NY 10029
ANTHONY GARRETT NJ AJ 14398 NY 22174


GROUND FLOOR PLAN
A-100

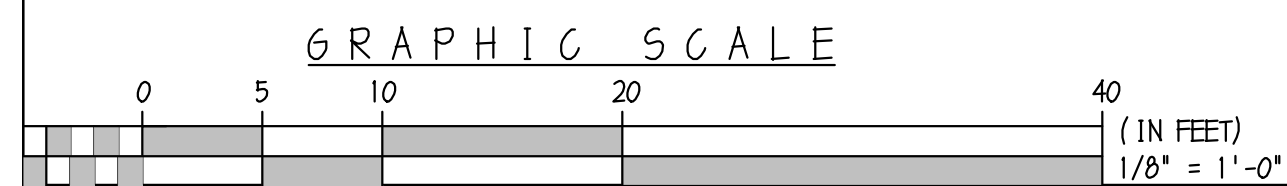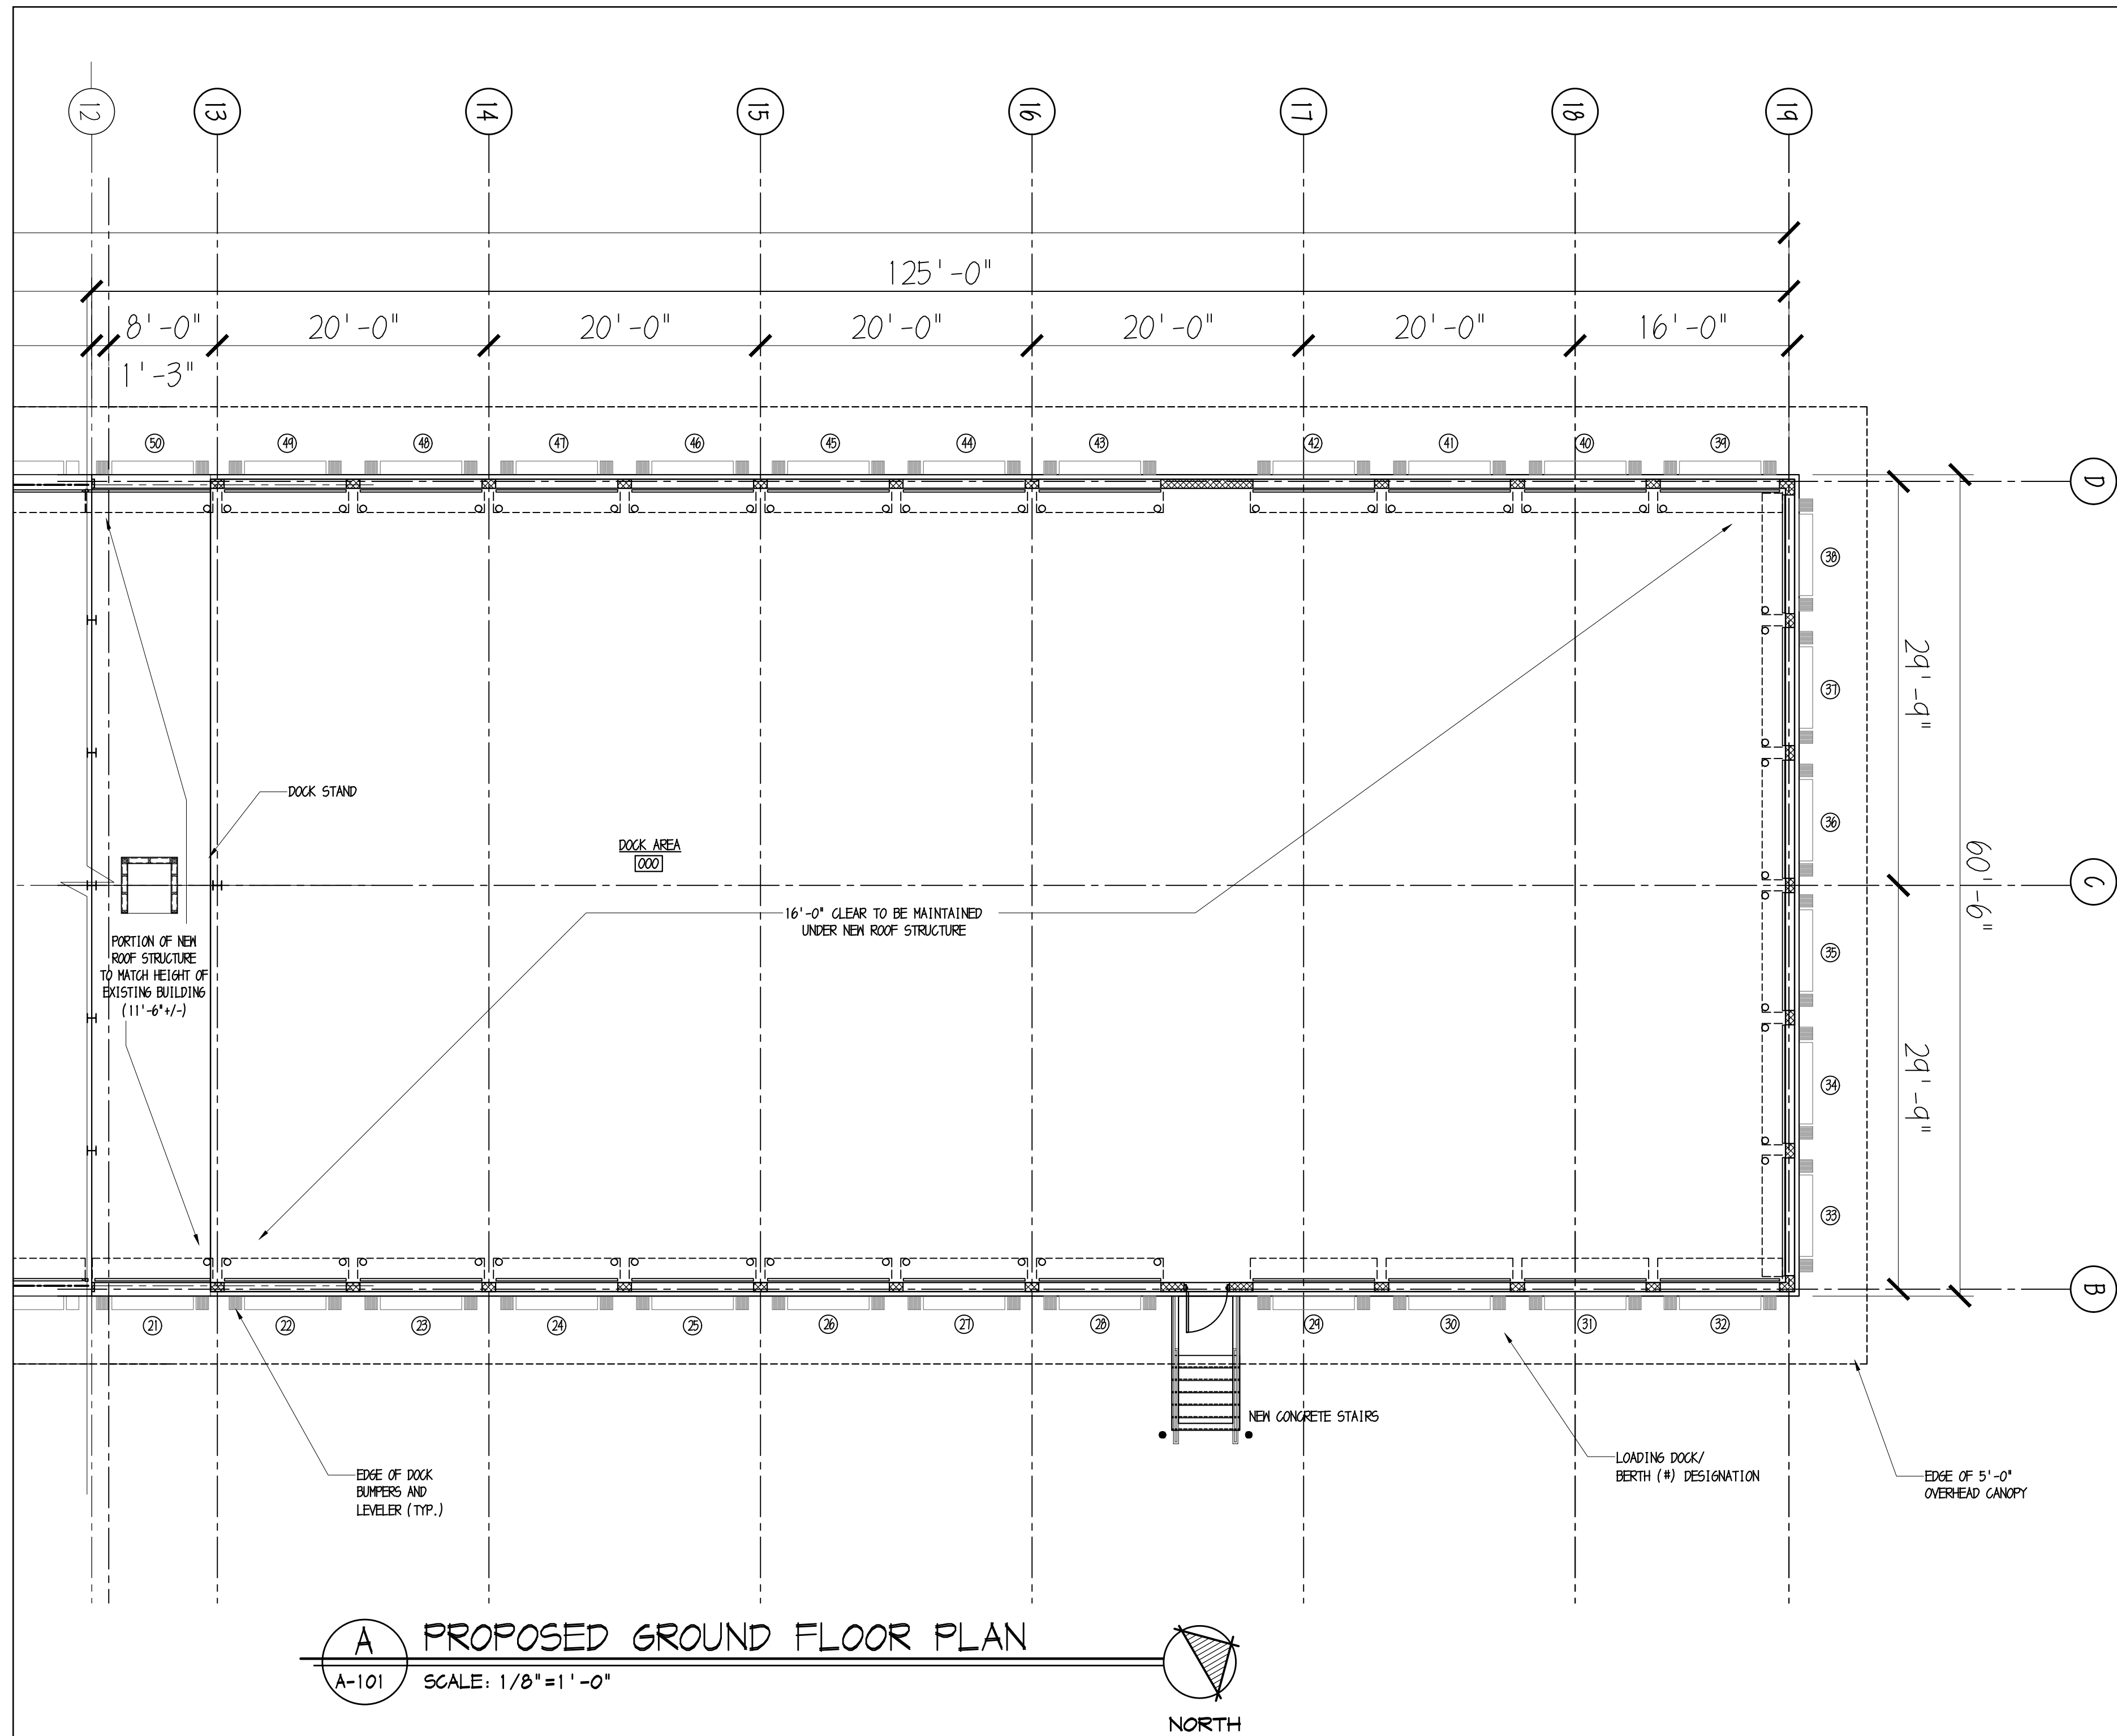


01 JUNE	2021	ISSUE FOR MAJOR SITE PLAN APPROVAL
10 NOVEMBER	2020	ISSUE FOR MINOR SITE PLAN APPROVAL
21 AUGUST	2019	FOR REVIEW
04 AUGUST	2019	FOR REVIEW
04 JUNE	2019	FOR REVIEW

ISSUES & REVISIONS


PROPOSED ADDITION FOR: JAY DEE TRUCKING	
TRUCKING TERMINAL (ADDITION) BLOCK 11707, LOTS 11, 12, 13	
480 DUNCAN AVENUE JERSEY CITY, NEW JERSEY	
	BILOW GARRETT GROUP ARCHITECTS AND PLANNERS, P.C. 161 MAIN ST. • RIDGEFIELD PARK, NJ 07660 (201) 807-0407 • FAX (201) 807-0513 DAVID N. BILOW ANTHONY GARRETT
PART GROUND FLOOR PLAN	DRAWING NUMBER A-101

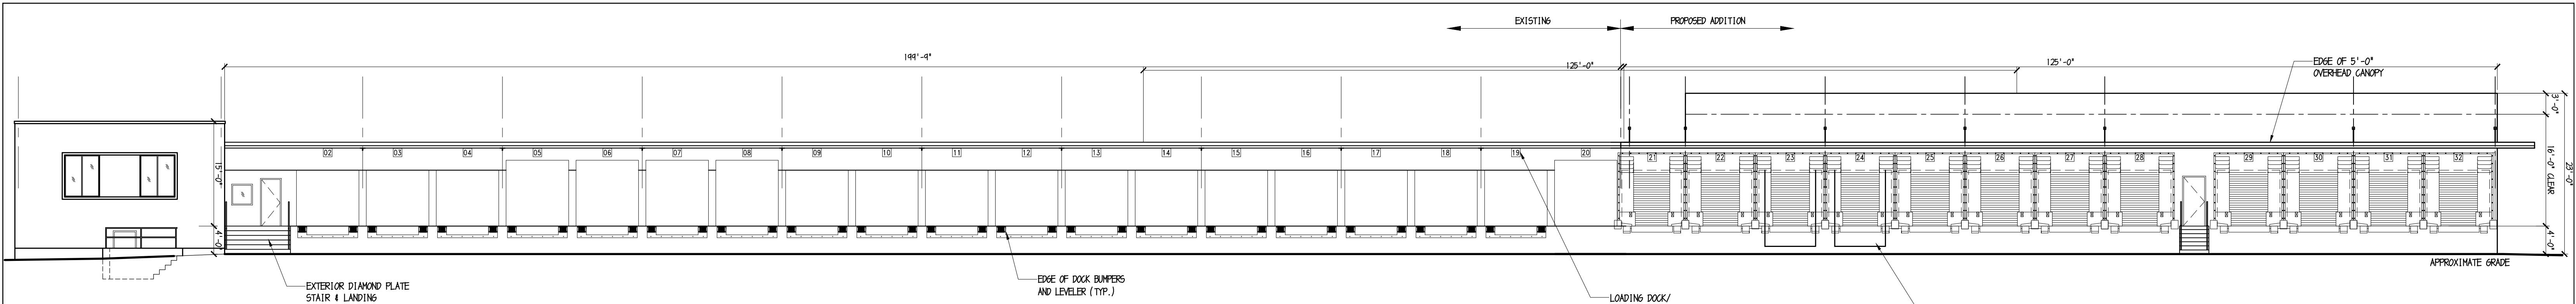


A EAST ELEVATION
A-200 SCALE: 3/32"=1'-0"

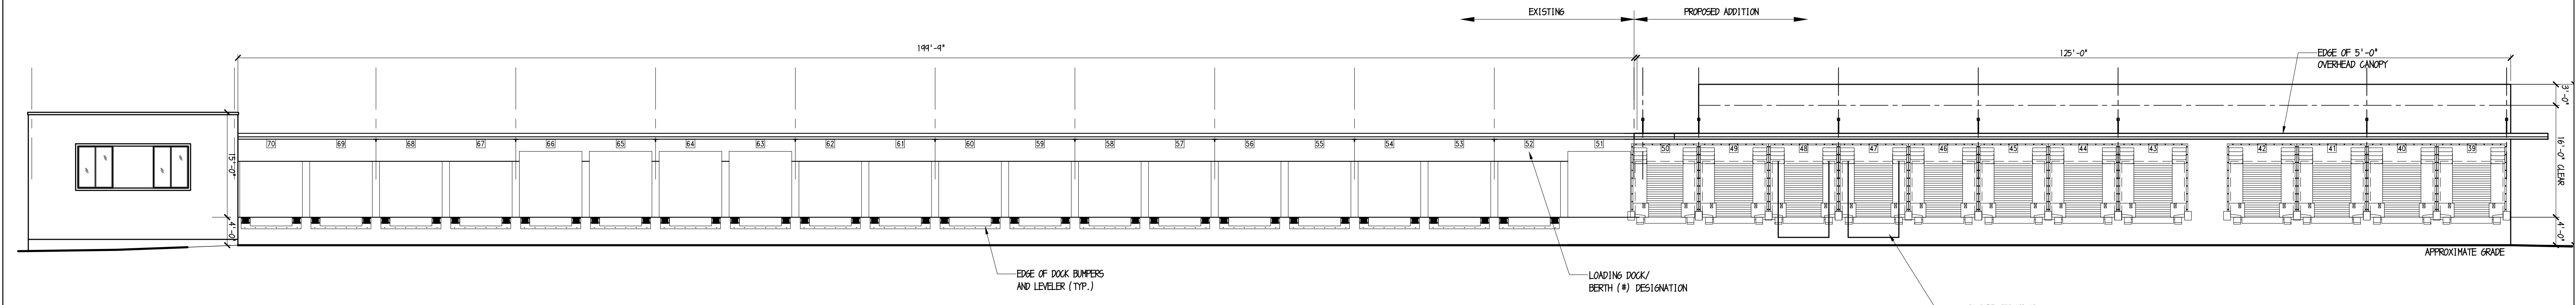

B WEST ELEVATION
B-200 SCALE: 3/32"=1'-0"

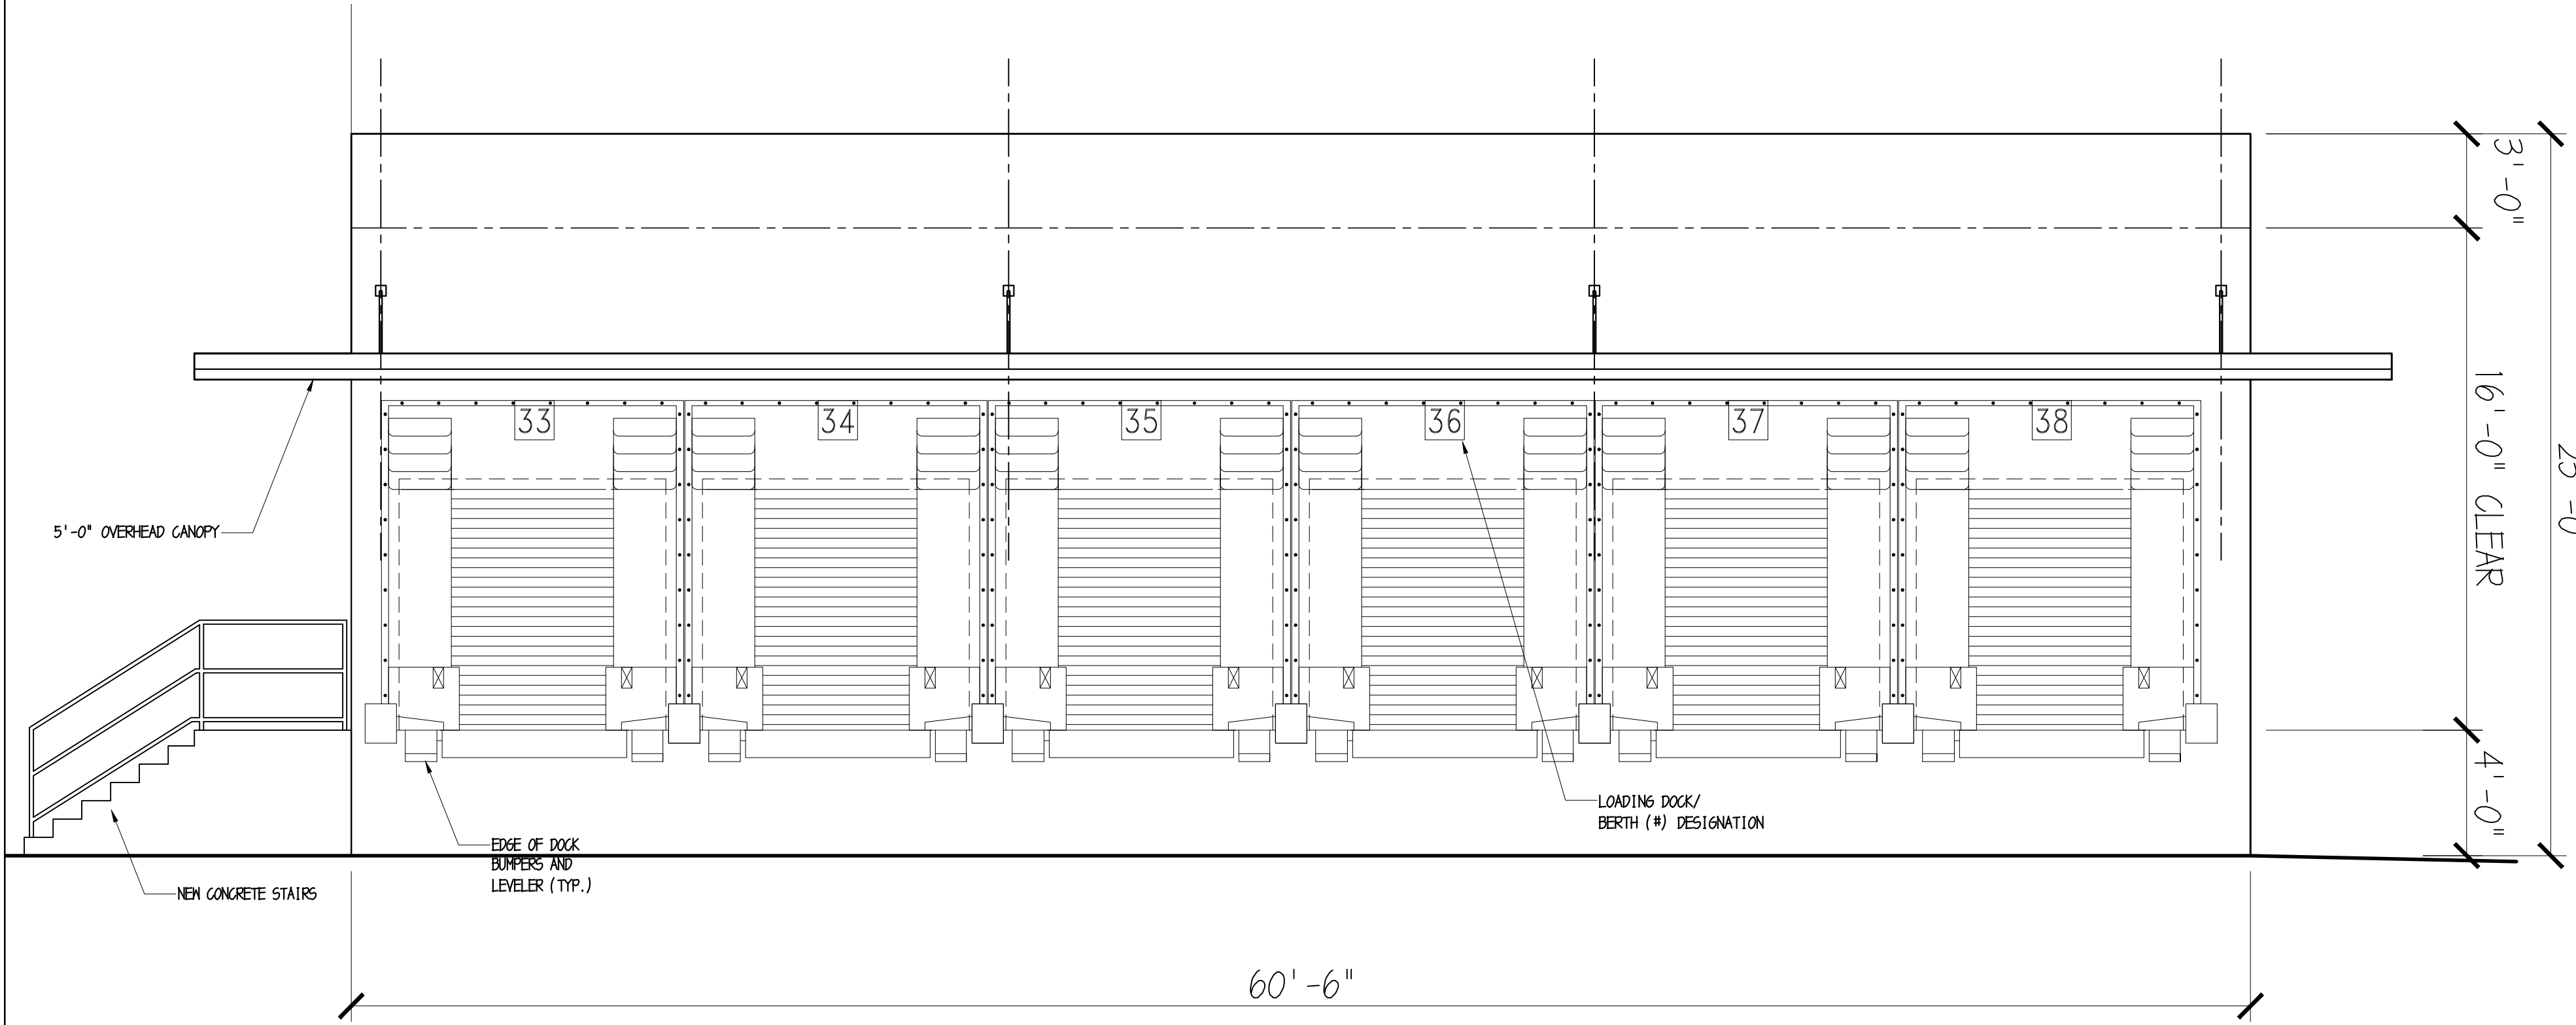

C NORTH ELEVATION
A-200 SCALE: 1/4"=1'-0"

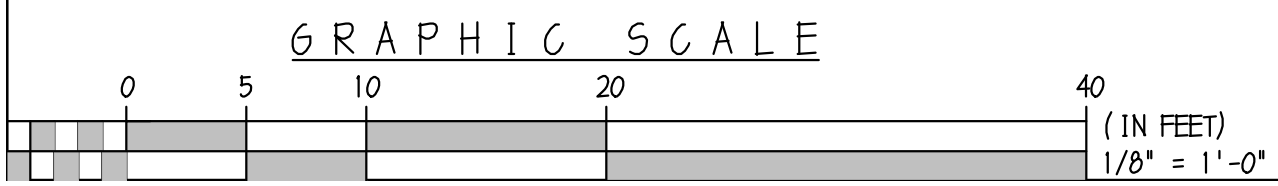

01 JUNE	2021	ISSUE FOR MAJOR SITE PLAN APPROVAL
10 NOVEMBER	2020	ISSUE FOR MINOR SITE PLAN APPROVAL
21 AUGUST	2019	FOR REVIEW
04 AUGUST	2019	FOR REVIEW
04 JUNE	2019	FOR REVIEW
ISSUES & REVISIONS		

PROPOSED ADDITION FOR:

JAY DEE TRUCKING

TRUCKING TERMINAL (ADDITION)

BLOCK 11707, LOTS 11, 12, 13

480 DUNCAN AVENUE
JERSEY CITY, NEW JERSEY

BILOW GARRETT GROUP
ARCHITECTS AND PLANNERS, P.C.

161 MAIN ST. • RIDGEFIELD PARK, NJ 07660
(201) 807-0407 • FAX (201) 807-0513

DAVID N. BILOW
ANTHONY GARRETT

NJ AJ 5339
NJ AJ 14398


NY 10029
NY 22174

ELEVATIONS


DRAWING NUMBER

A-200


JOB NUMBER: 70571
PATH-DWG/S/ JZOWSKI/480 DUNCAN EX-DWG

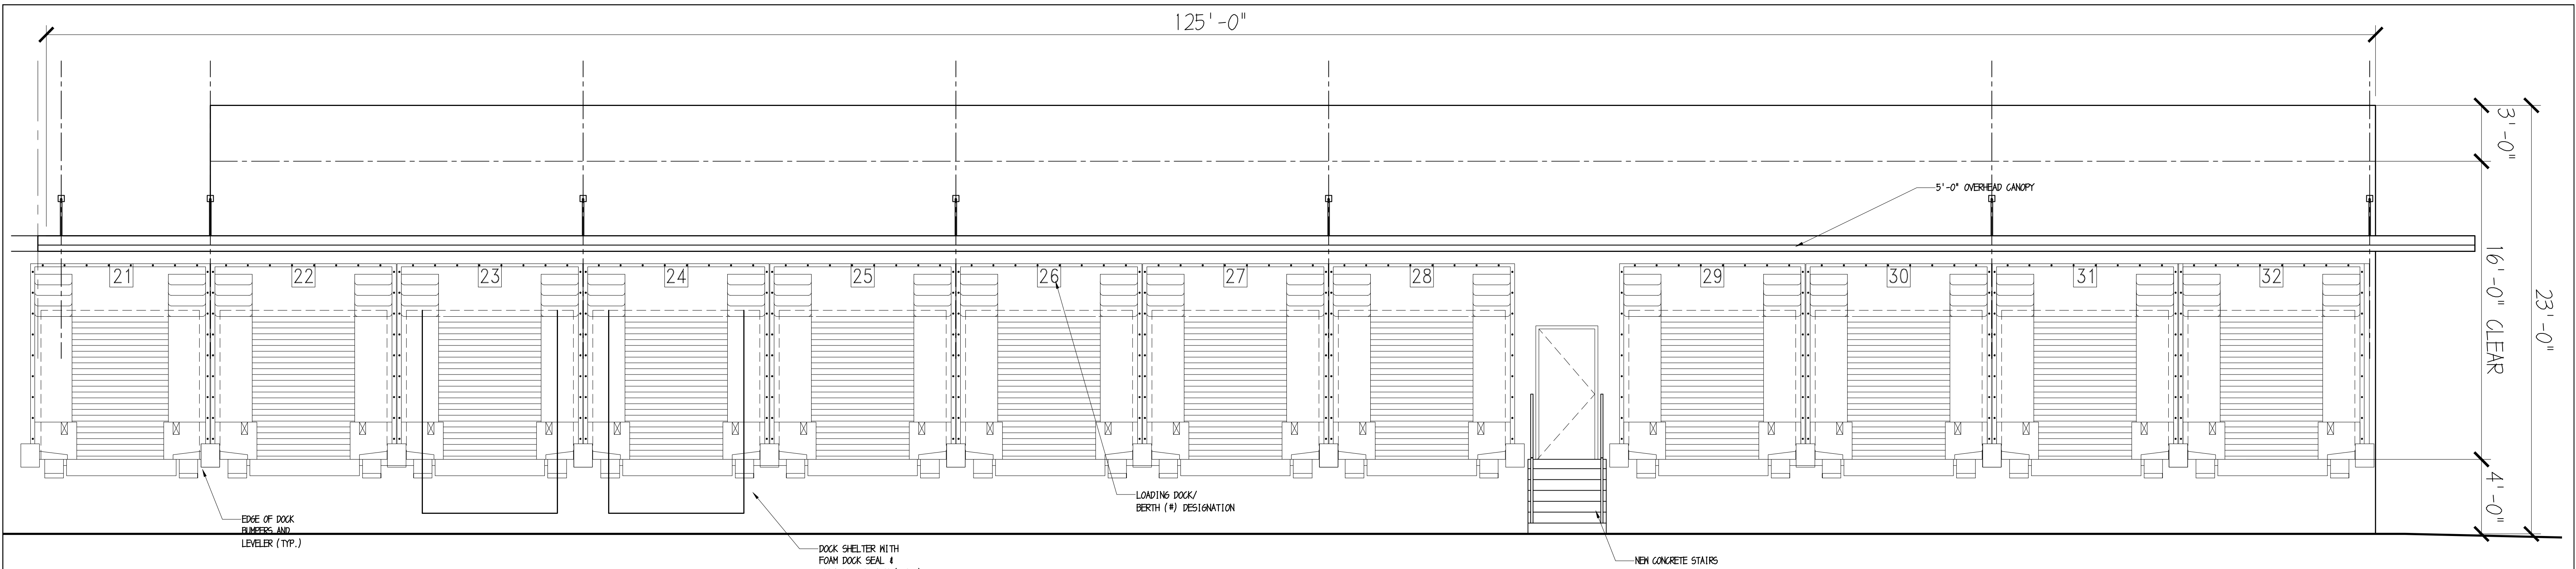

A PART EAST ELEVATION OF ADDITION
A-201 SCALE: 1/4"=1'-0"

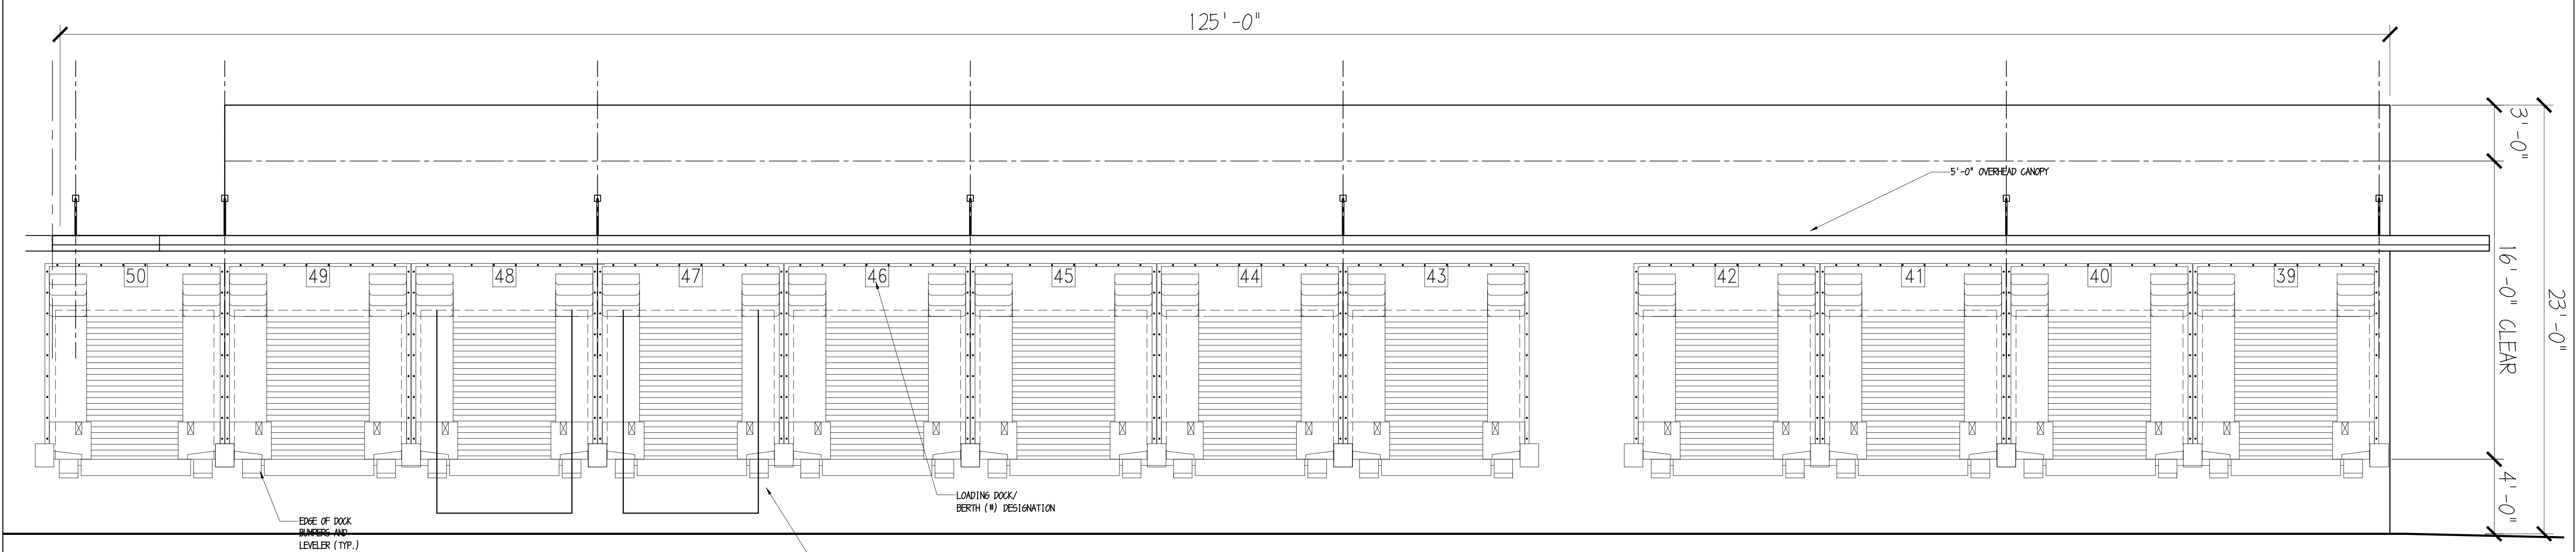

B PART WEST ELEVATION OF ADDITION
A-201 SCALE: 1/4"=1'-0"

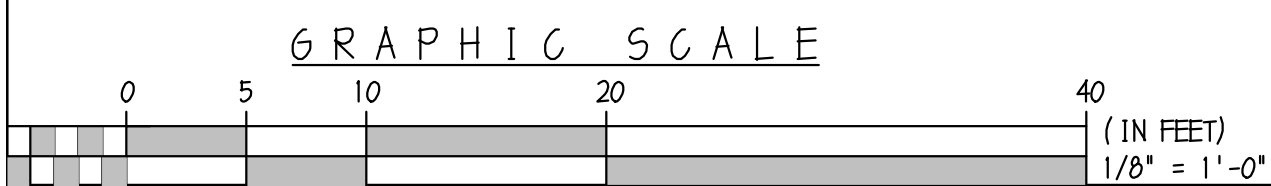

01 JUNE	2021	ISSUE FOR MAJOR SITE PLAN APPROVAL
10 NOVEMBER	2020	ISSUE FOR MINOR SITE PLAN APPROVAL
21 AUGUST	2019	FOR REVIEW
04 AUGUST	2019	FOR REVIEW
04 JUNE	2019	FOR REVIEW
ISSUES & REVISIONS		

PROPOSED ADDITION FOR:
JAY DEE TRUCKING
TRUCKING TERMINAL (ADDITION)
BLOCK 11707, LOTS 11, 12, 13
480 DUNCAN AVENUE
JERSEY CITY, NEW JERSEY

BILOW GARRETT GROUP
ARCHITECTS AND PLANNERS, P.C.
161 MAIN ST. • RIDGEFIELD PARK, NJ 07660
(201) 807-0407 • FAX (201) 807-0513
DAVID N. BILOW NY 10029
ANTHONY GARRETT NJ 14398 NY 22174

PART ELEVATIONS
A-201