


Frank D. Mileto

FRANK D. MILETO A.I.A.

14 BEAVER BROOK DRIVE, LONG VALLEY, N.J. 07853  
 Tel: (908) 976-9400 Fax: (908) 976-9465  
 Email: fmileto@comcast.net

ARCHITECT-PROFESSIONAL PLANNER

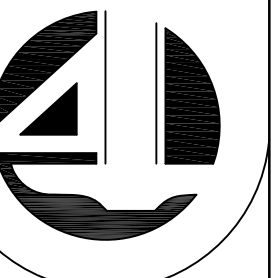

FOOD SERVICE CONSULTANT  
 LAM & ASSOCIATES CONSULTING, INC.  
 11 E. BROADWAY, UNIT 110, NEW YORK, NY 10038  
 TEL: 212 752-9450 FAX: 212 752-9445  
 EMAIL: HSLAMCO@GMAIL.COM

**QUACH BROTHERS LLC**  
 126 BALDWIN AVE  
 JERSEY CITY, NJ 07306

**REVISIONS**

DATED:


DATE: 12/08/2021

SCALE: AS NOTED


DRAWN: HM

JOB No. D21-025


A-2

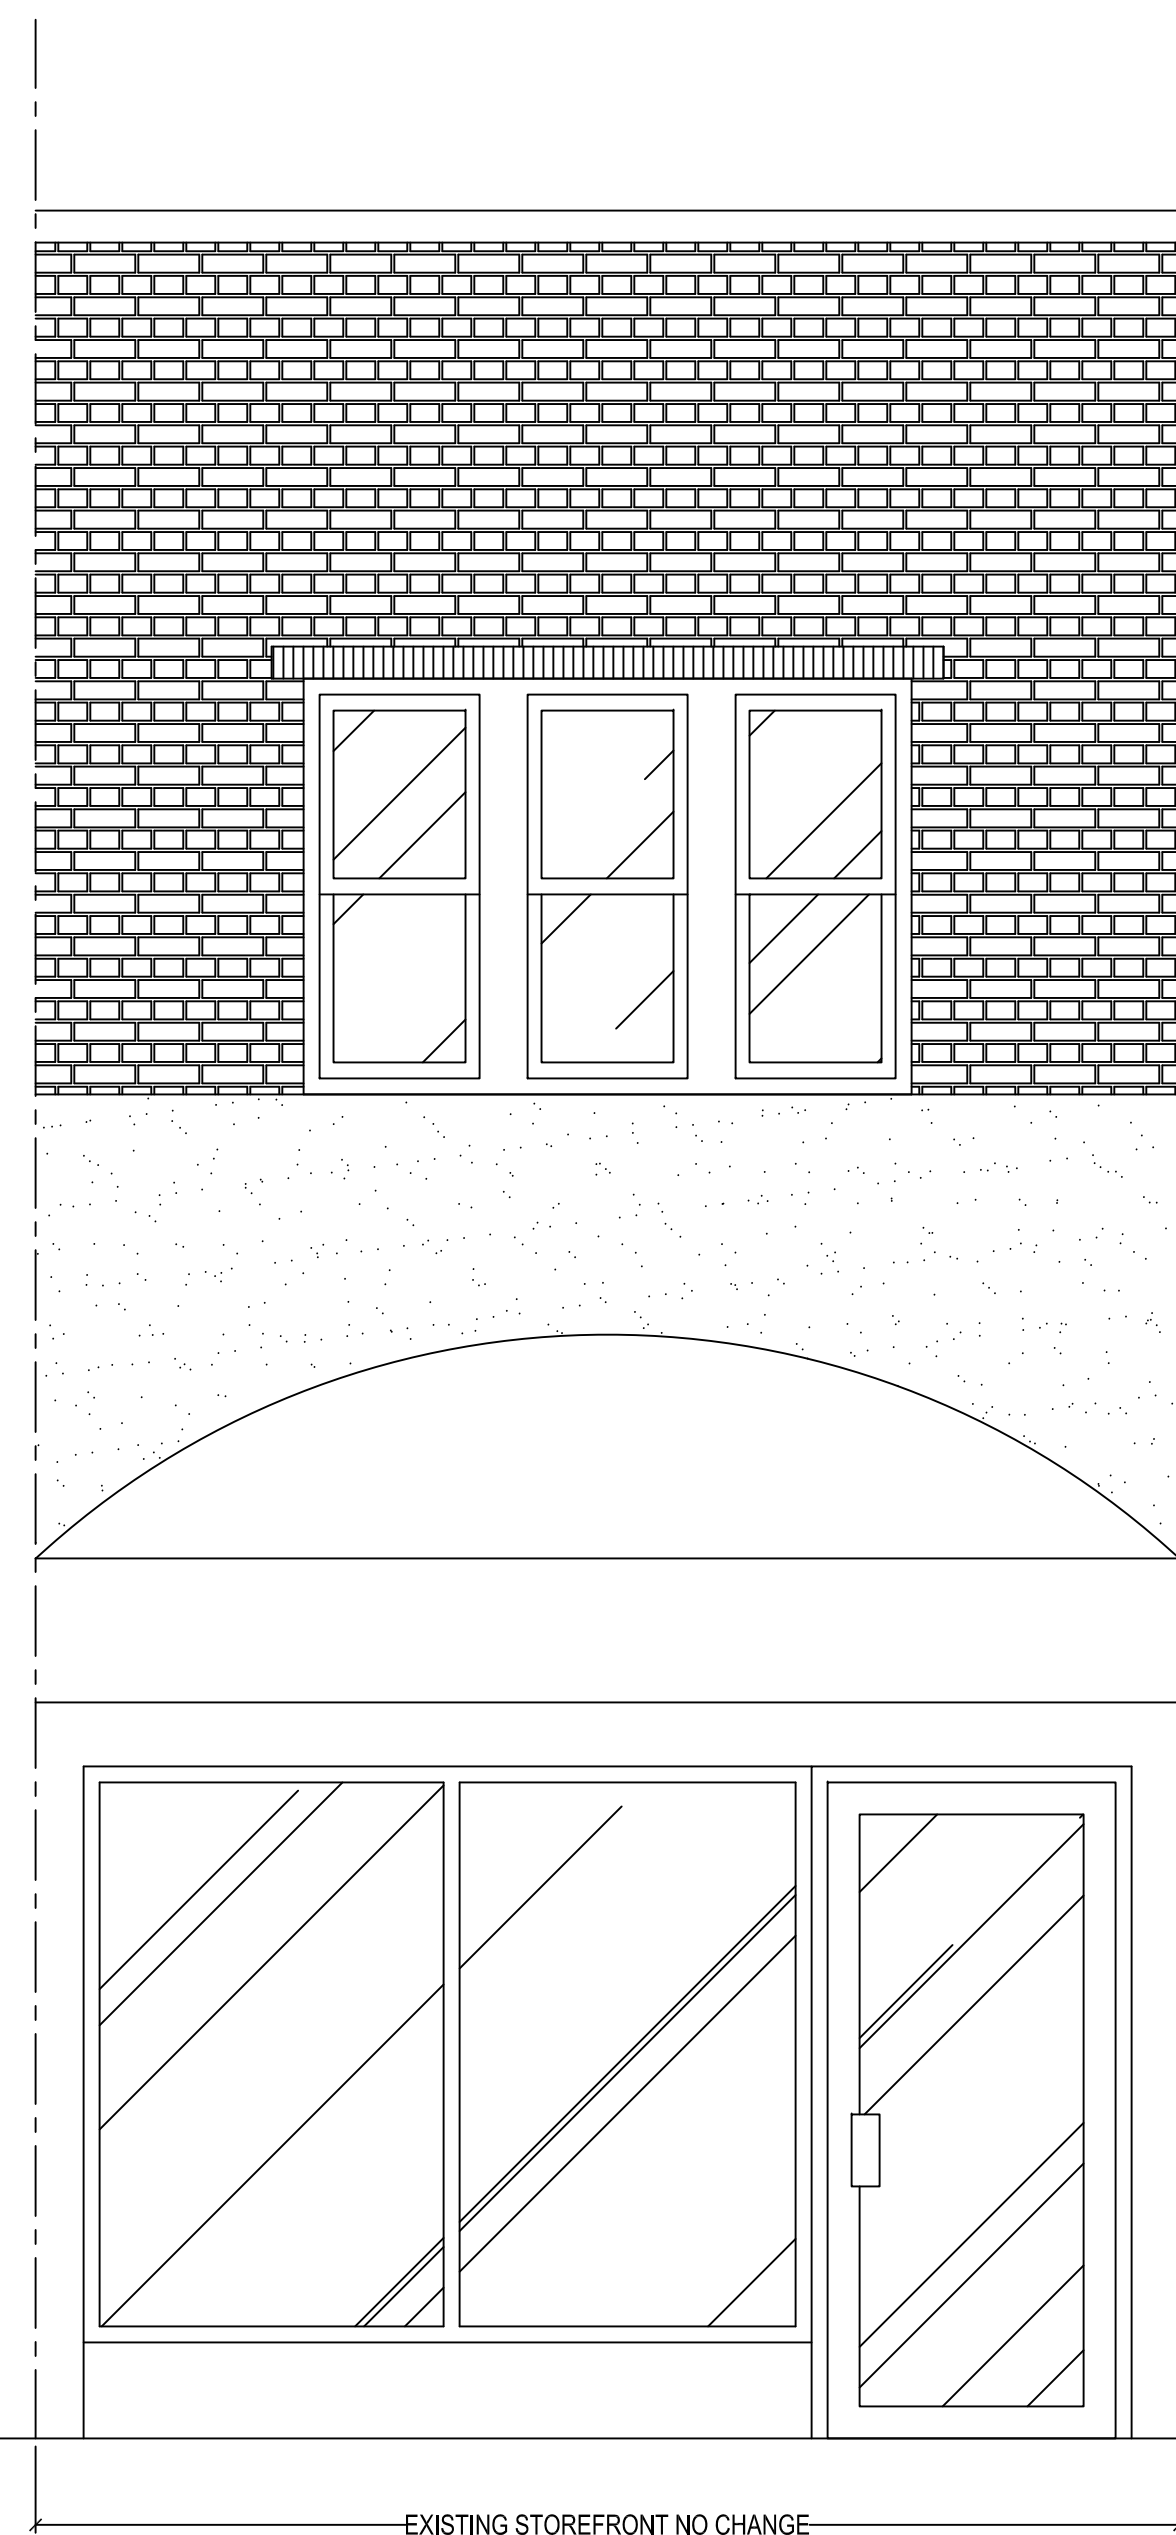

**BUILDING FRONT ELEVATION**  
 Scale: 1/2" = 1'-0"

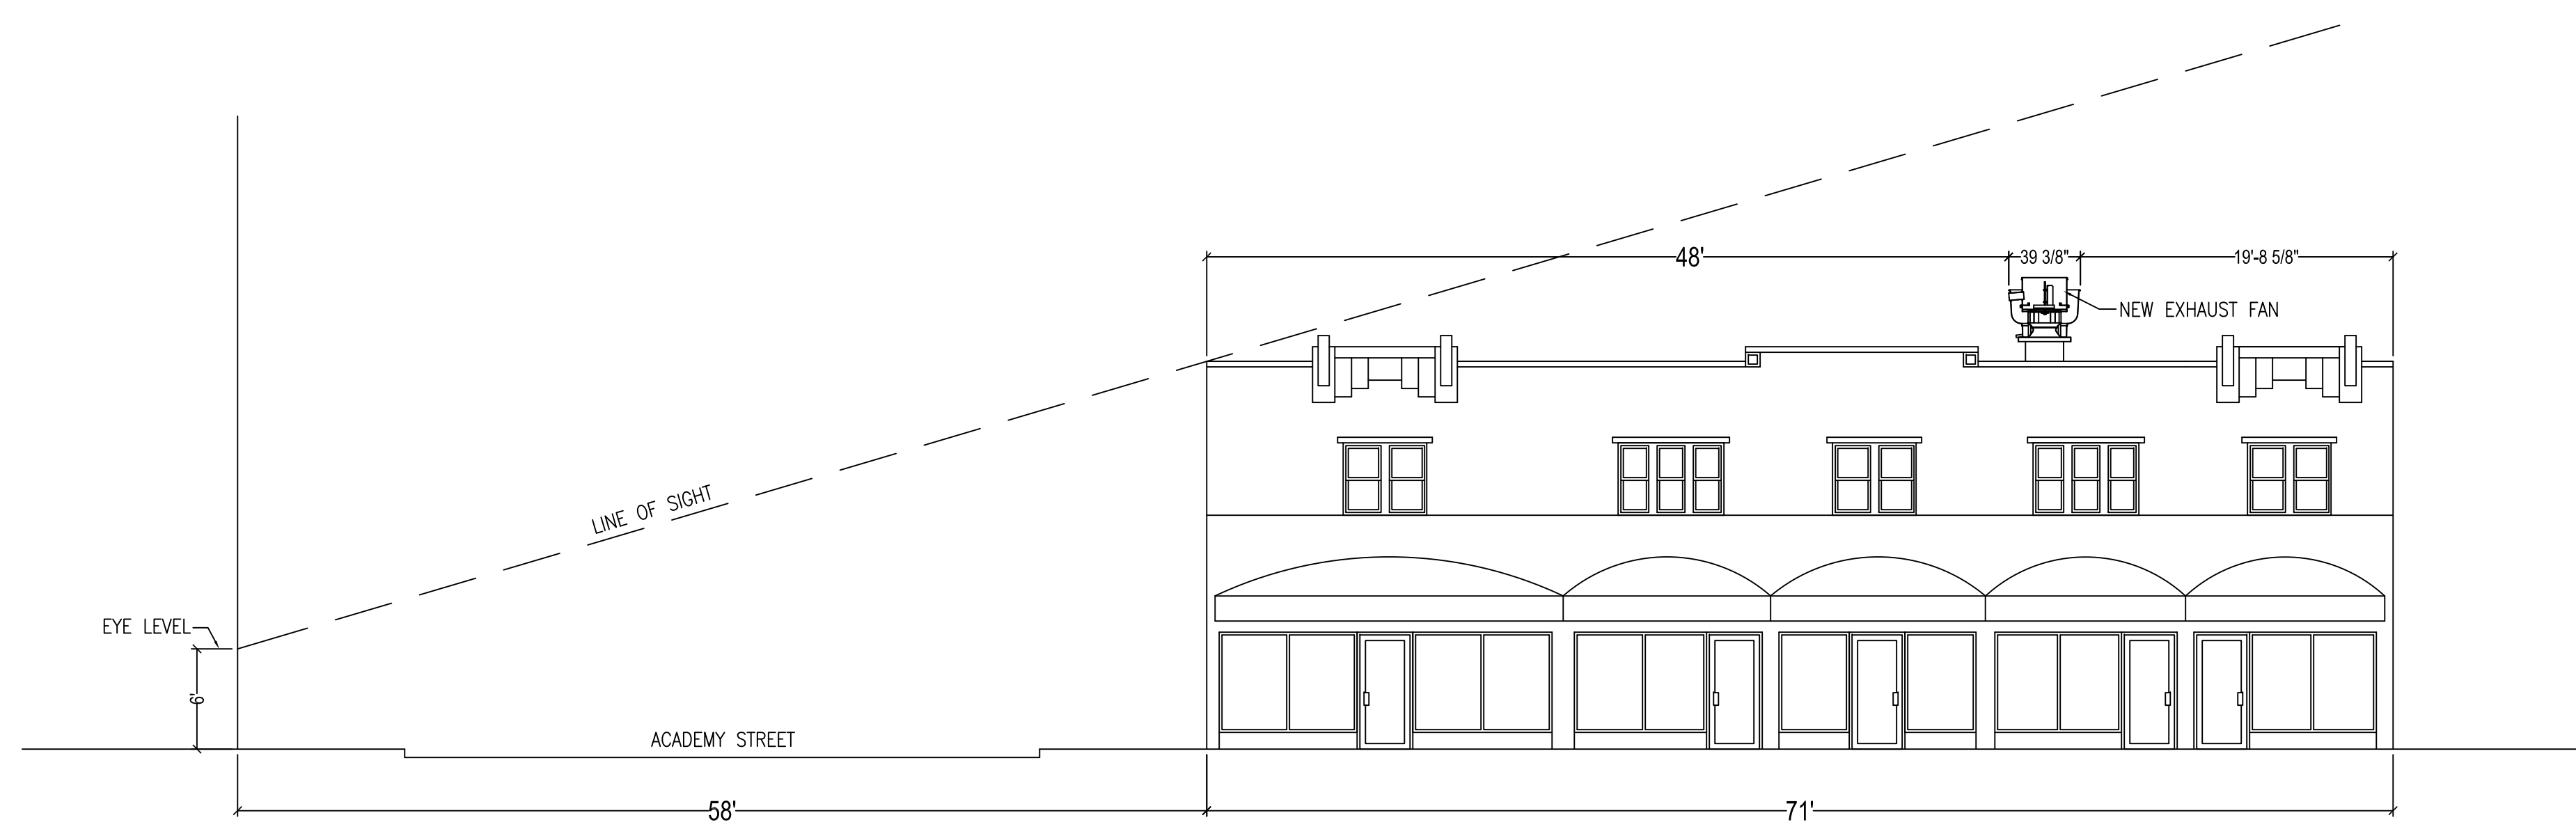

**SIGHTLINE FROM ACADEMY STREET**  
 Scale: 1/8" = 1'-0"

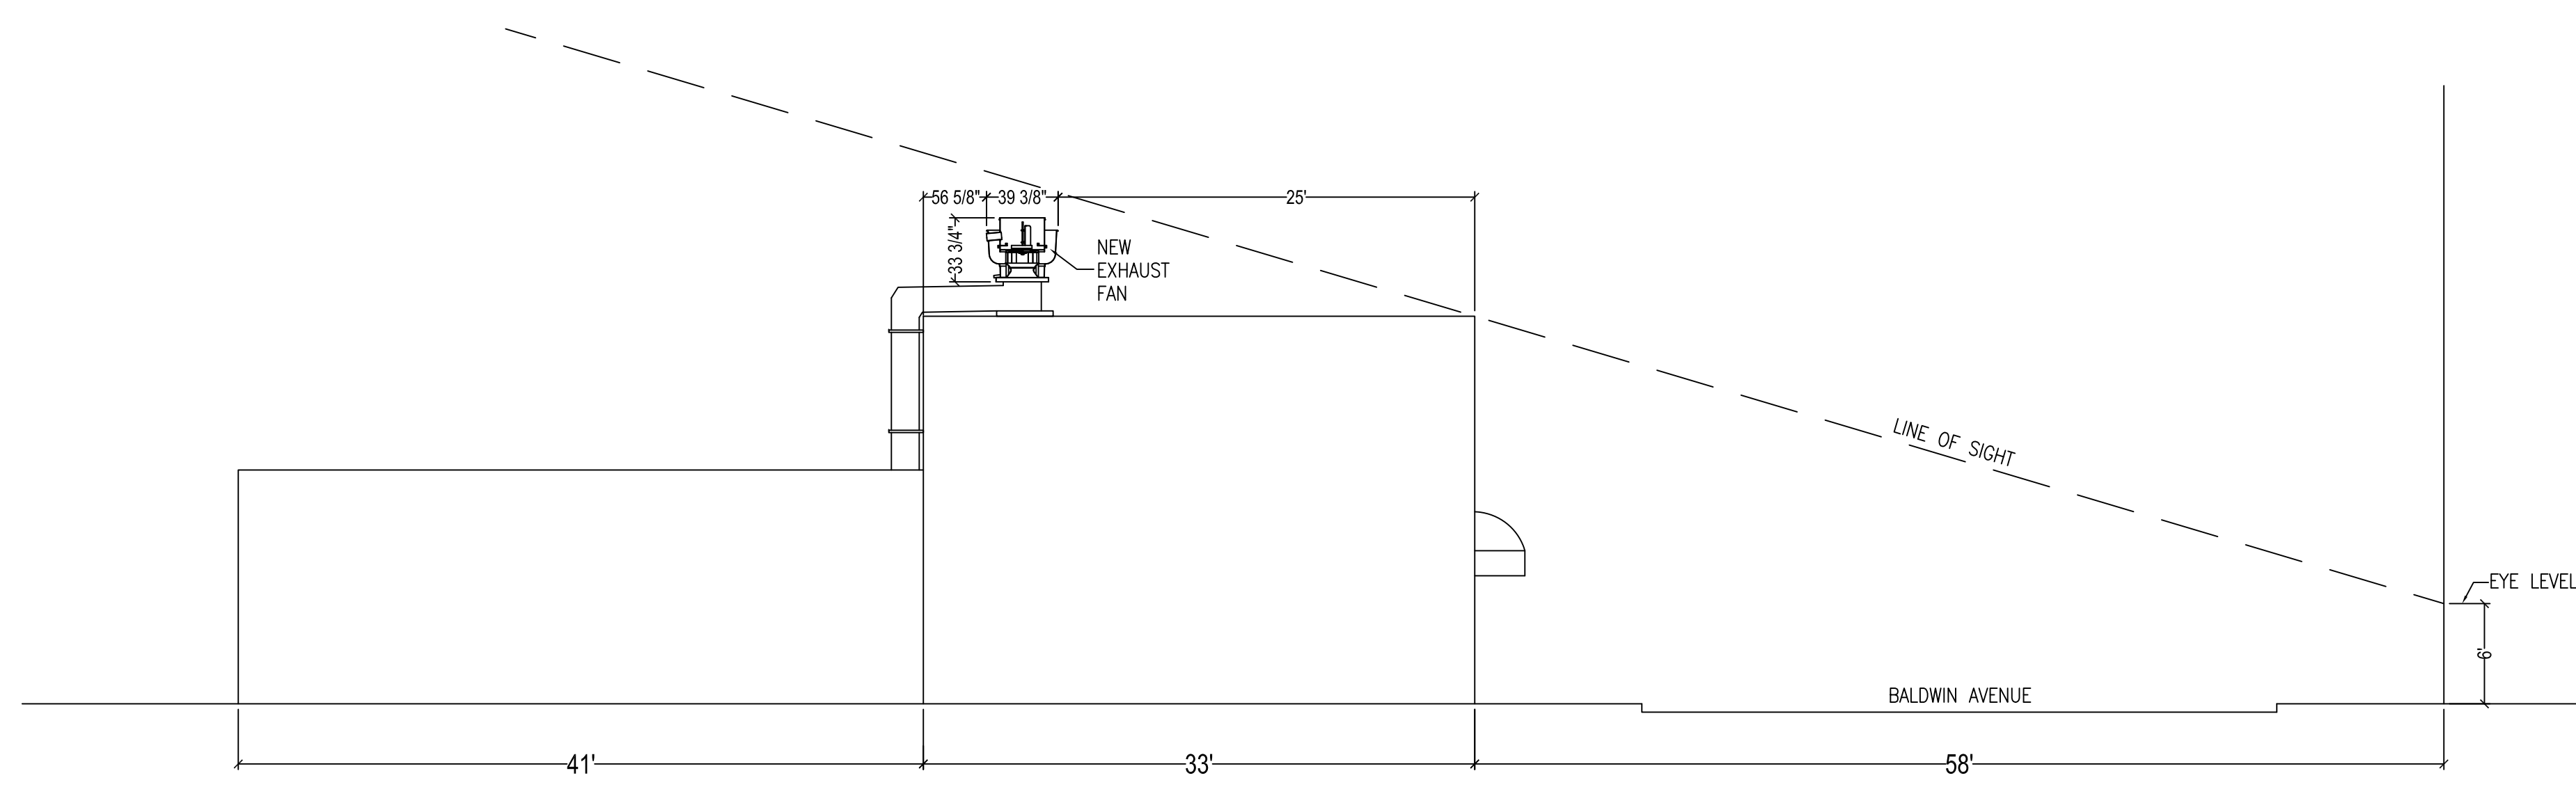

**SIGHTLINE FROM BALDWIN AVENUE**  
 Scale: 1/8" = 1'-0"