

MACGREGOR
ASSOCIATES
ARCHITECTS

2727 Paces Ferry Road SE
Building Two, Suite 1400
Atlanta, Georgia 30339
T 770.432.9400 F 770.432.9934

SEAL

CONSULTANT

PRINT RECORD

| NUMBER | DATE | DESCRIPTION |
|----------|------------|-------------|
| 09/22/22 | PERMIT SET | |

PROJECT INFORMATION

INVENTORY BUILDING

LIBERTY
COMMERCE
CENTER

INDUSTRIAL DRIVE
JERSEY CITY, NEW JERSEY

Brookfield
Properties

THIS DRAWING, AS AN INSTRUMENT OF SERVICE, IS
AND SHALL REMAIN THE PROPERTY OF THE
DESIGN PROFESSIONAL AND SHALL NOT BE
REPRODUCED, PUBLISHED OR USED IN ANY WAY
WITHOUT THE PERMISSION OF THE DESIGN
PROFESSIONAL.

THE CONTRACTOR SHALL VERIFY ALL DIMENSIONS
AND EXISTING CONDITIONS AT THE SITE BEFORE
PROCEEDING WITH EACH PHASE OF HIS WORK.
© Macgregor Associates Architects, Inc. - 10/07-2022

| DATE | PROJECT NO |
|----------|------------|
| 09/22/22 | 2022-066 |




SHEET TITLE

OVERALL
FLOOR PLAN

SHEET NUMBER

A-201

FOR CONSTRUCTION

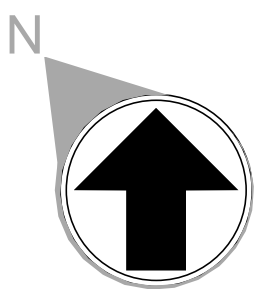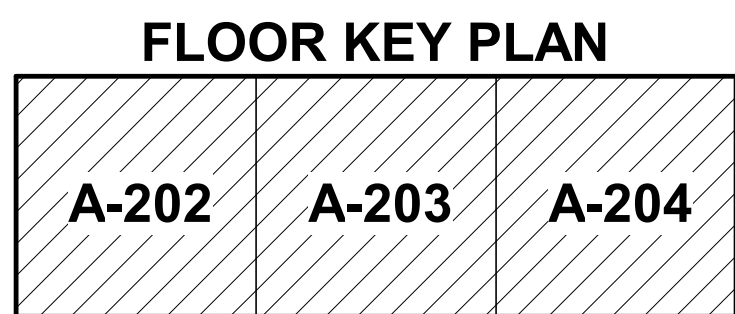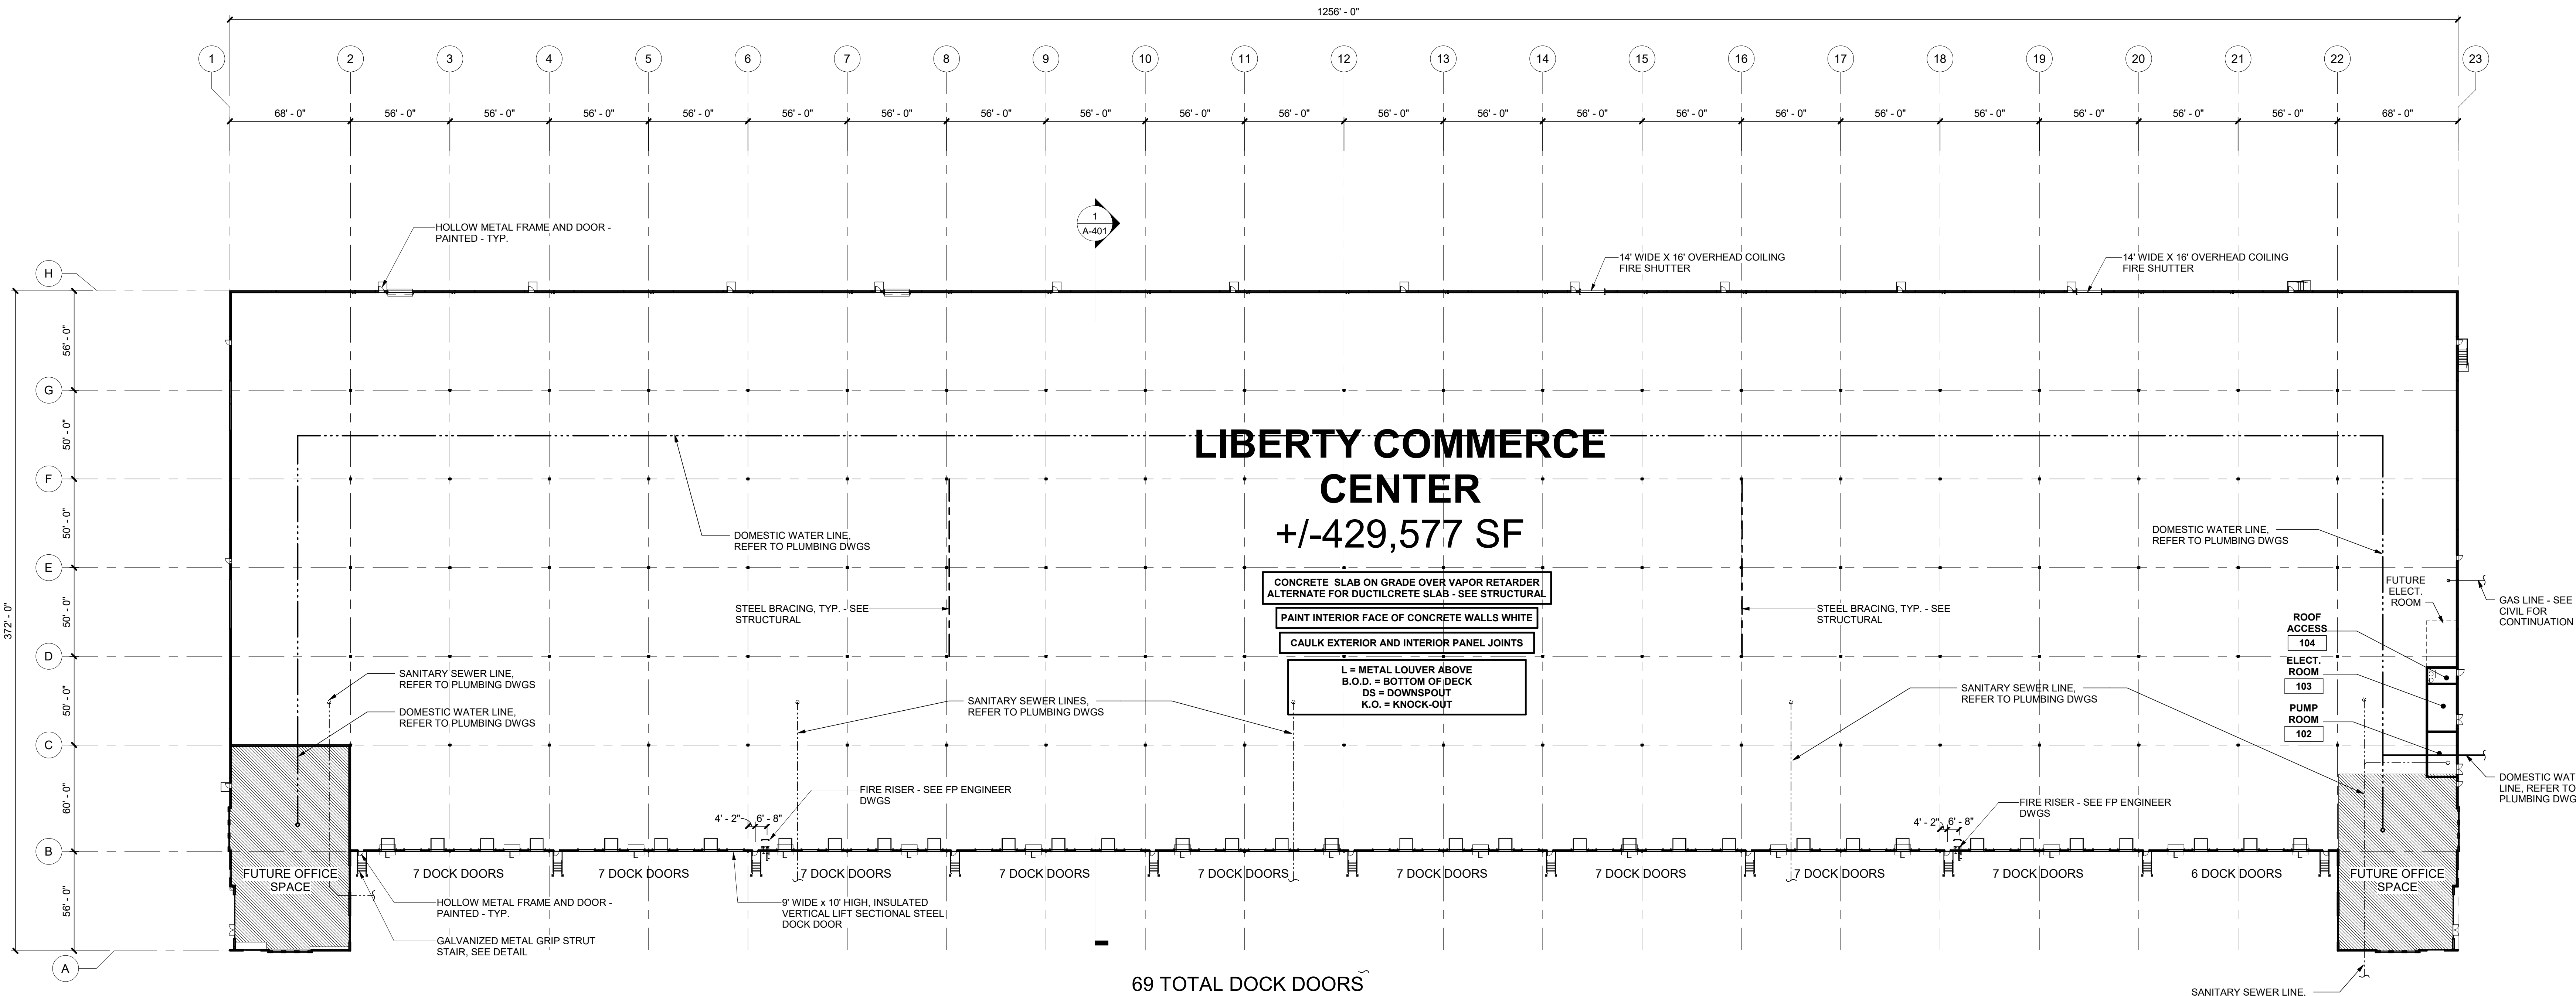

1

OVERALL FLOOR PLAN

1" = 40'-0"

10/2023 3:21:38 PM