




2727 Paces Ferry Road SE  
Building Two, Suite 1400  
Atlanta, Georgia 30339  
T 770.432.9400 F 770.432.9934

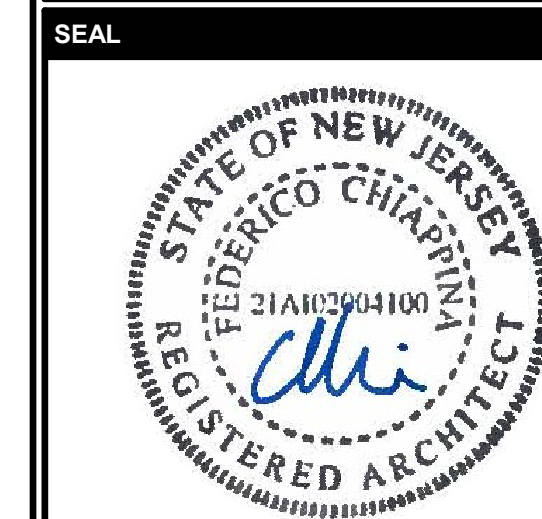

CONSULTANT

PRINT RECORD		
NUMBER	DATE	DESCRIPTION
	08/19/22	30% REVIEW SET

## PROJECT INFORMATION

INVENTORY BUILDING

**LIBERTY  
COMMERCE  
CENTER**

INDUSTRIAL DRIVE  
JERSEY CITY, NEW JERSEY

# Brookfield Properties

THIS DRAWING, AS AN INSTRUMENT OF SERVICE, IS THE PROPERTY OF THE DESIGN PROFESSIONAL AND SHALL NOT BE REPRODUCED, PUBLISHED OR USED IN ANY WAY WITHOUT THE PERMISSION OF THE DESIGN PROFESSIONAL.

THE CONTRACTOR SHALL VERIFY ALL DIMENSIONS AND EXISTING CONDITIONS AT THE SITE BEFORE PROCEEDING WITH EACH PHASE OF HIS WORK.

© Macgregor Associates Architects, Inc. - 1987-2022

DATE	PROJECT NO
08/19/22	2022-06


SHEET TITLE

**OVERALL  
FLOOR PLAN -  
GROUND  
LEVEL**

SHEET NUMBER

**A-201**

**NOT FOR CONSTRUCTION**

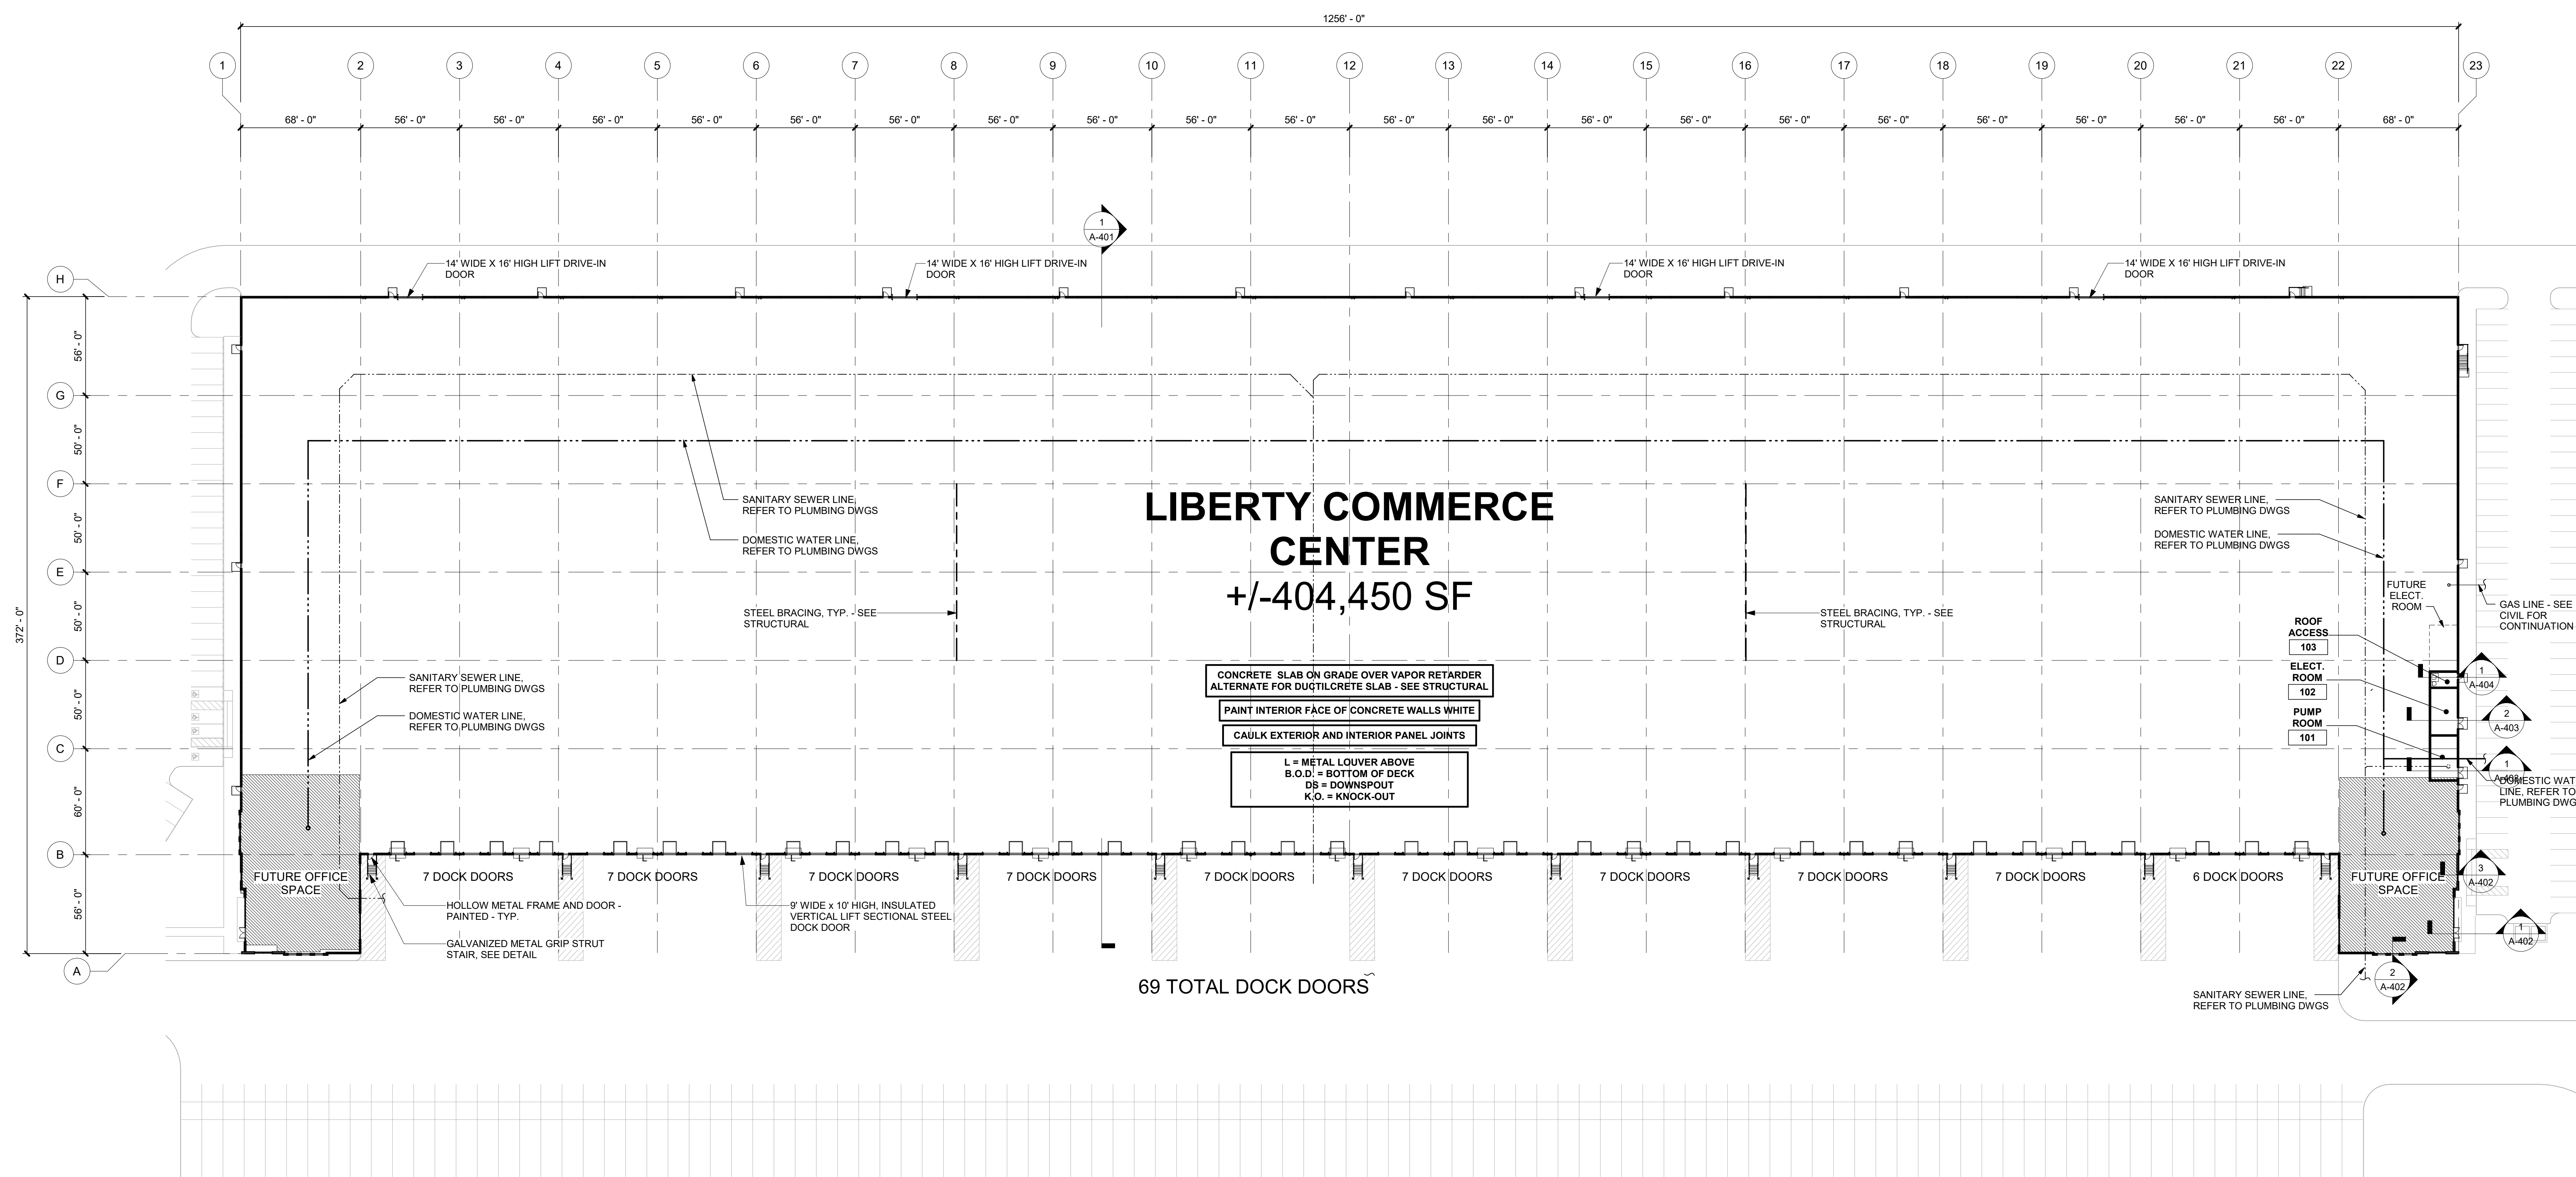

**FLOOR KEY PLAN**

<b>A-202</b>	<b>A-203</b>	<b>A-204</b>
--------------	--------------	--------------

