





Design &
Consultants
LLP

761
Montgomery Street
Jersey City
New Jersey 07306

www.radellp.com
© RA Design & Consultants LLP 2021

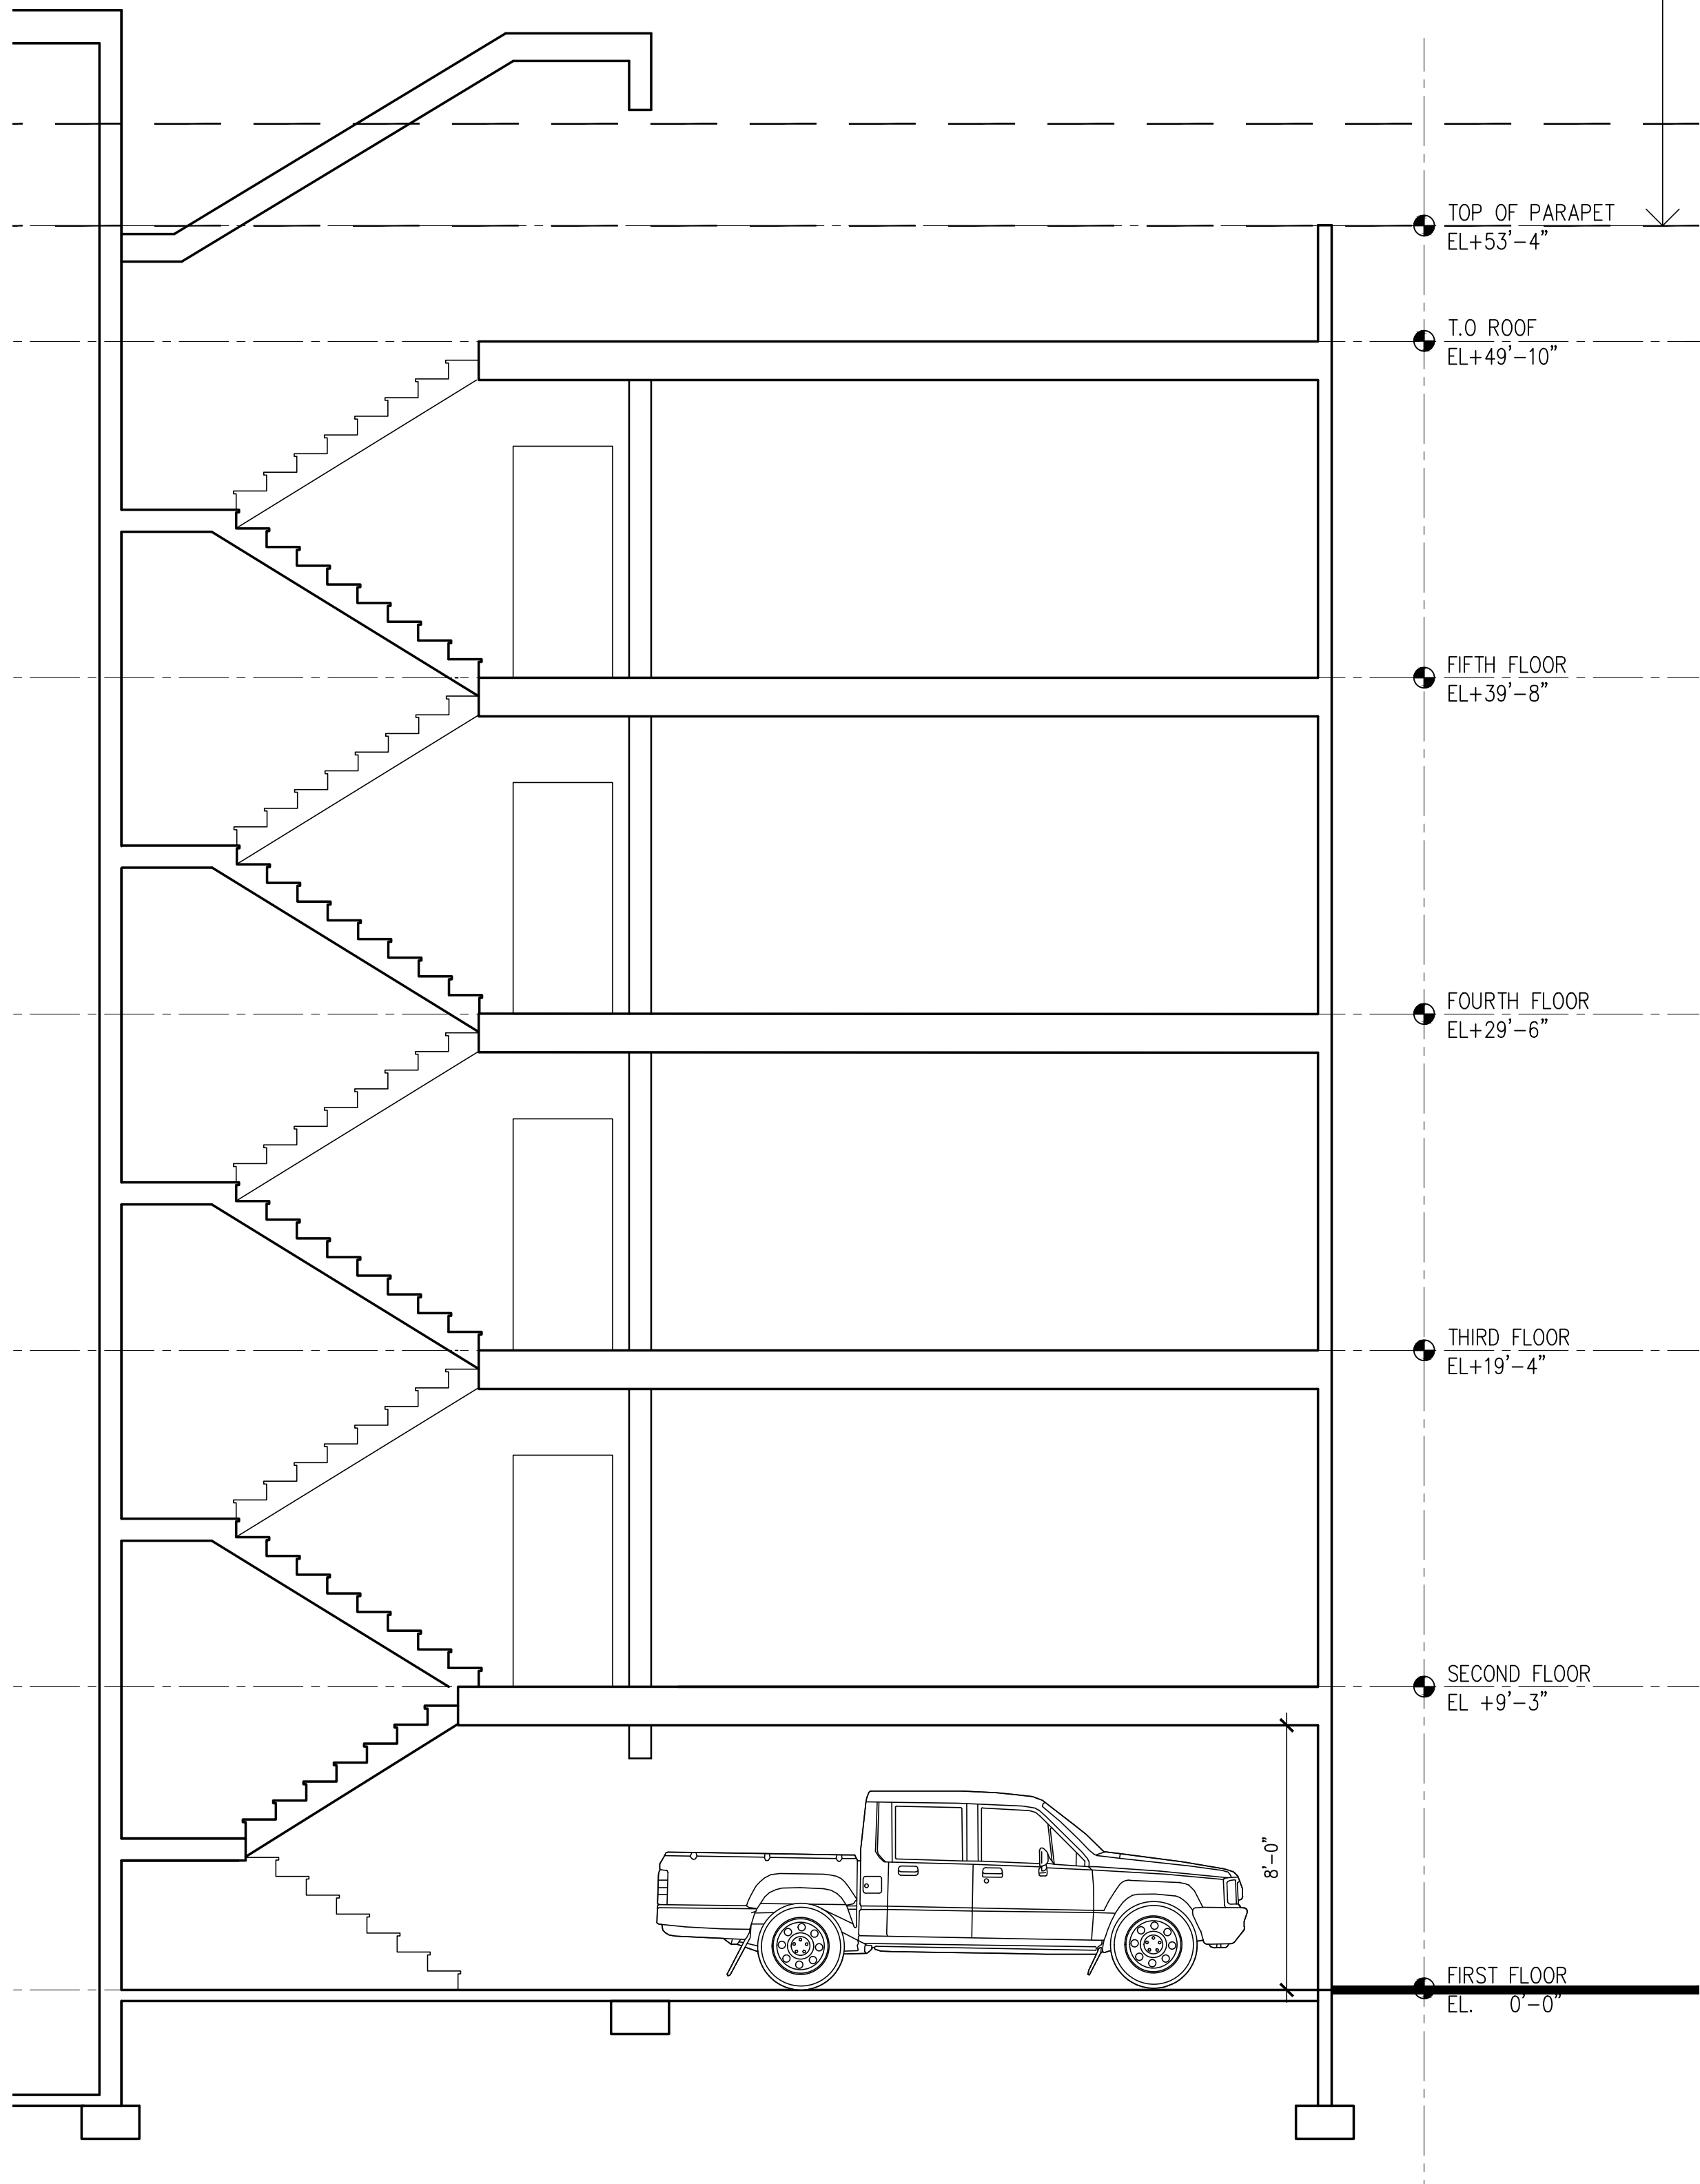

1 BOARD APPROVED SECTION

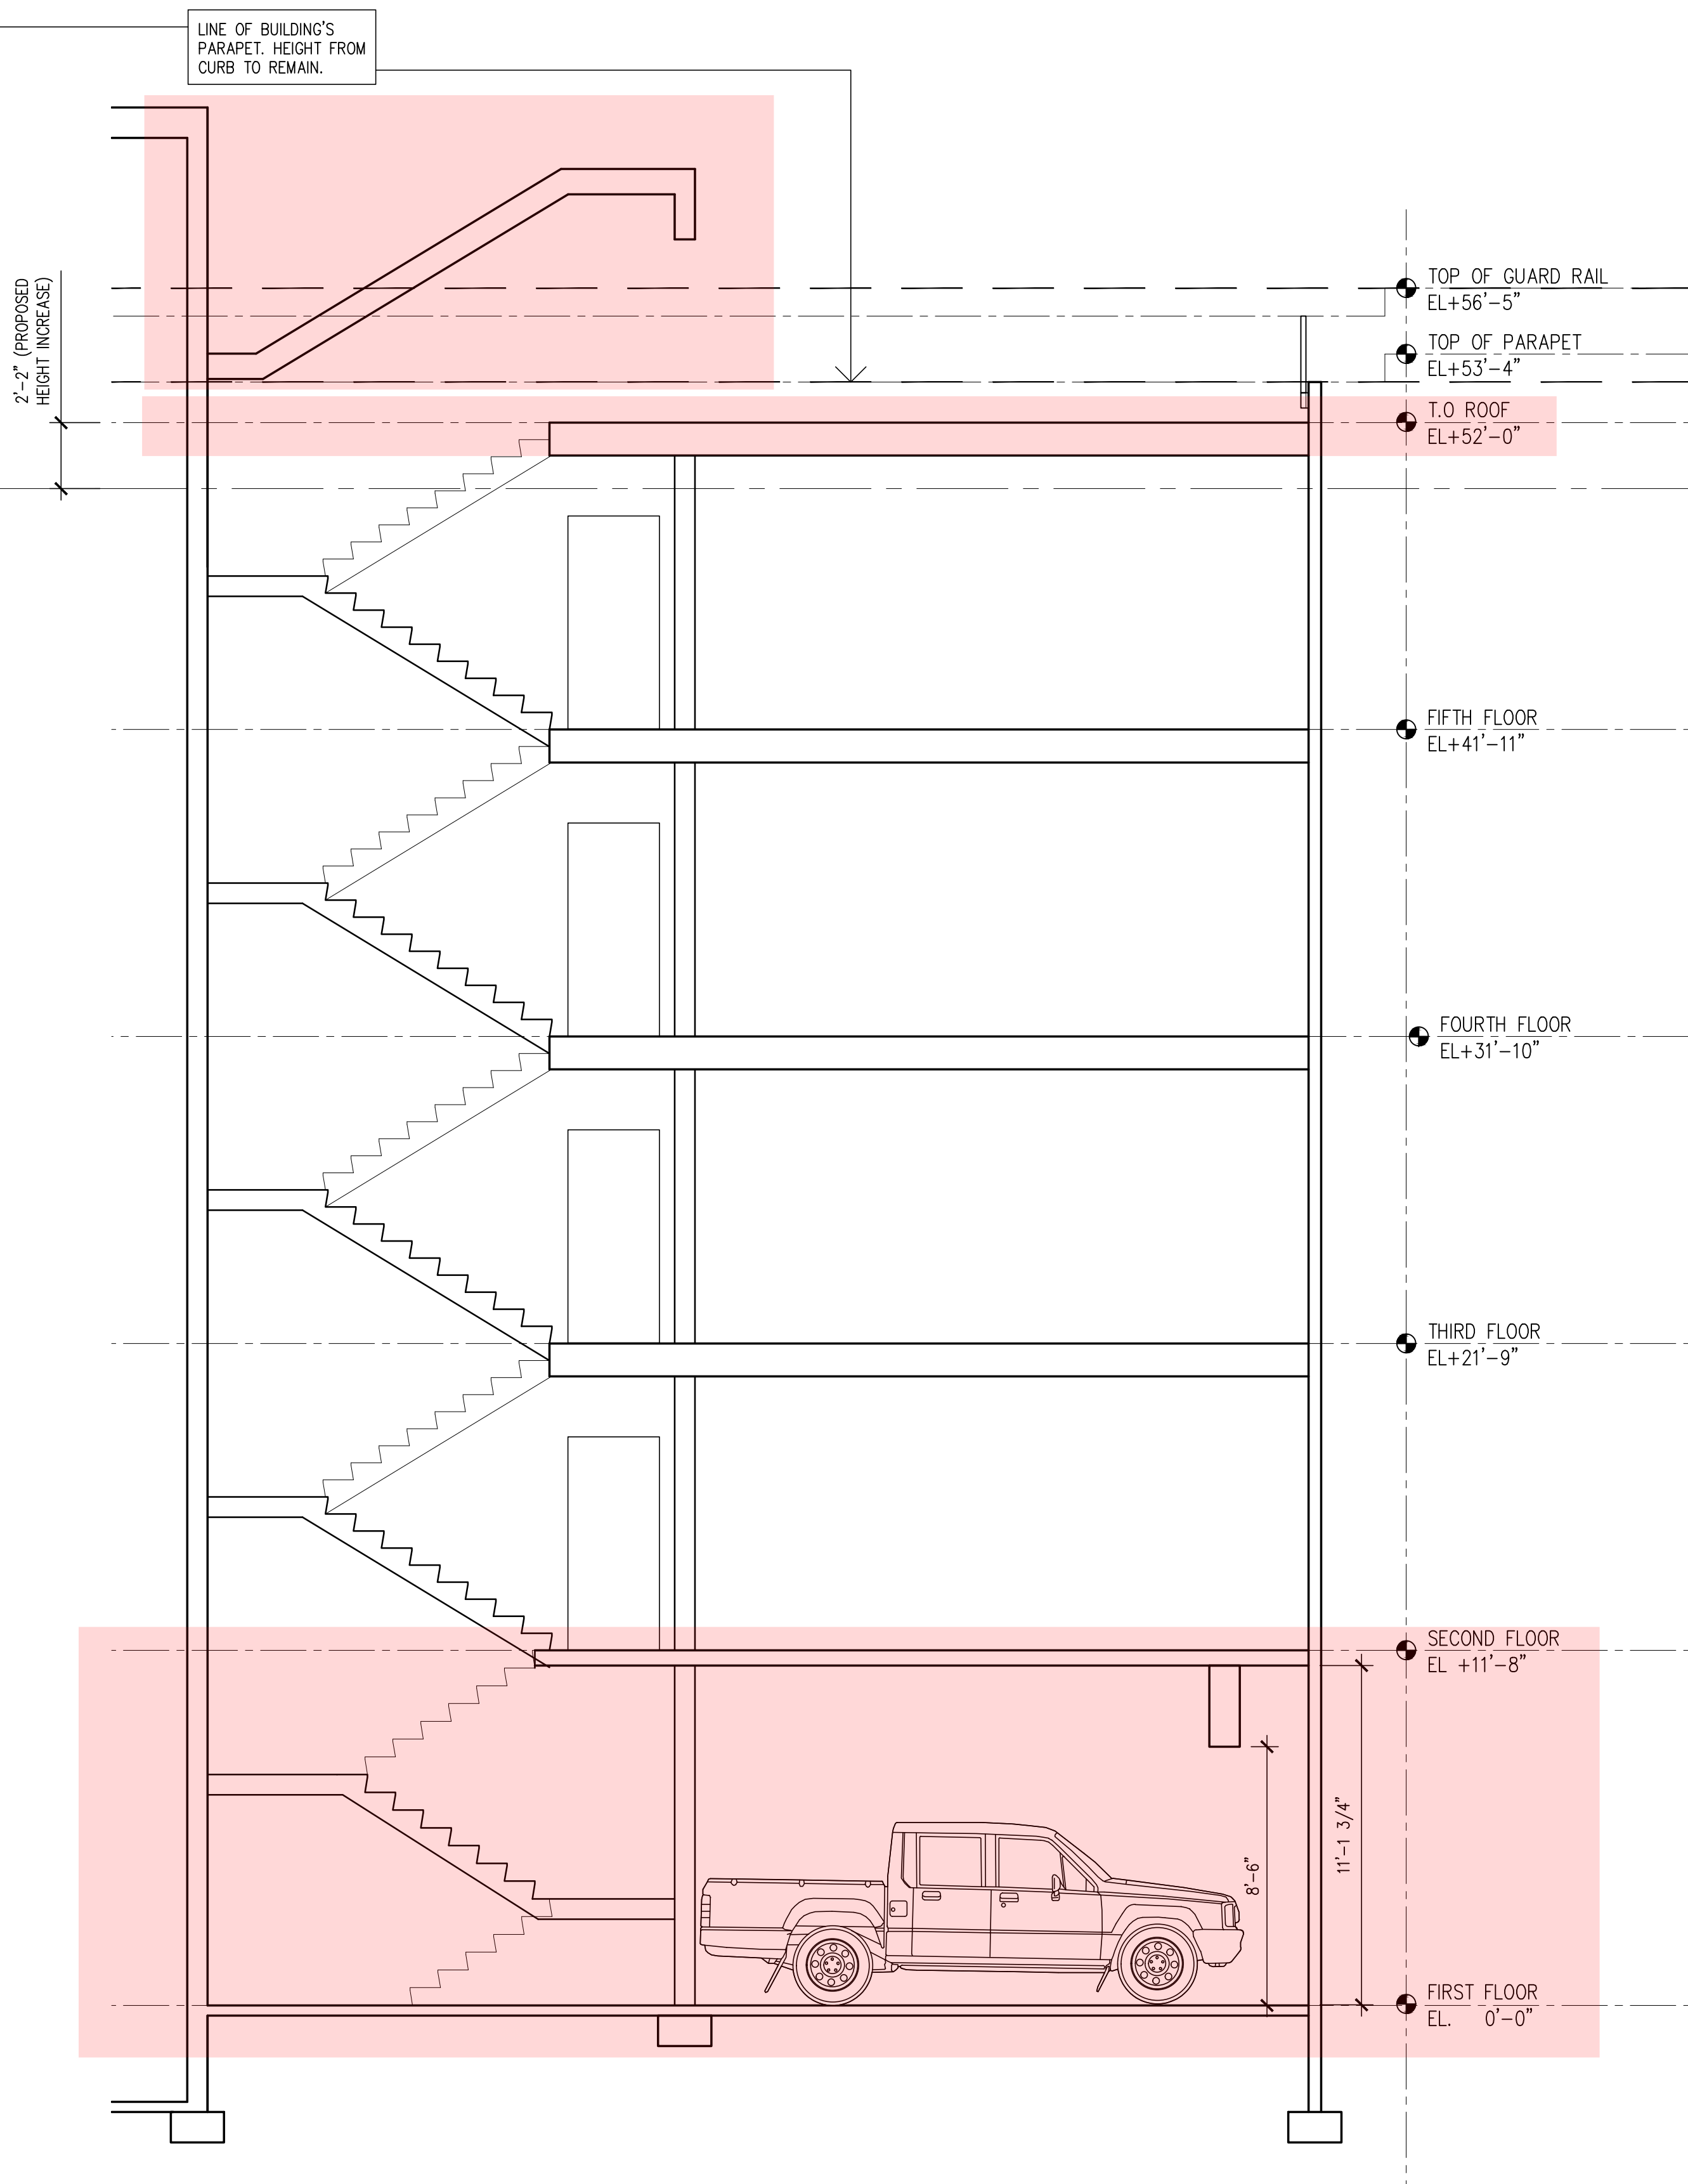

2 PROPOSED SECTION



8	APRIL 25, 2023	HEIGHT AND PLAN REVISIONS
7	FEB. 26, 2020	JC PLANNING DEPT. REVISION
6	FEB. 20, 2020	JC PLANNING DEPT. REVISION
5	FEB. 19, 2020	REVISION
4	FEB. 3, 2020	PLANNER REVISION
3	JAN. 17, 2020	JC DIVISION ENGINEERTIN, TRAFFIC & TRANSPORTATION REVISION
2	SEPT. 25, 2019	JC PLANNING DEPT. REVISION
1	JUNE 10, 2019	JC PLANNING DEPT. REVISION
NO.	DATE	COMMENT

DRAWING TITLE	BSCAN STICKER
GREEN ROOF MATERIAL	

PROJECT NAME AND ADDRESS	
80 ROMAINE AVENUE JERSEY CITY, NEW JERSEY BLOCK 10503 , LOT 28	
CONSTRUCTION OF A NEW MULTIPLE DWELLING	

OWNER'S NAME AND ADDRESS	
JOHN & MARYANN, LLC	

DRAWN BY VN	SCALE AS SHOWN	SEAL
CHECKED BY RC	DATE AUGUST 14, 2018	
RA PROJECT NO. RA 2021	BUILDING PLAN ID NUMBER	
PAGE NO.	A-200.01	




**Design &
Consultants
LLP**

**761
Montgomery Street
Jersey City
New Jersey 07306**

www.radellp.com
© RA Design & Consultants, LLP 2021



1 BOARD APPROVED FRONT ELEVATION

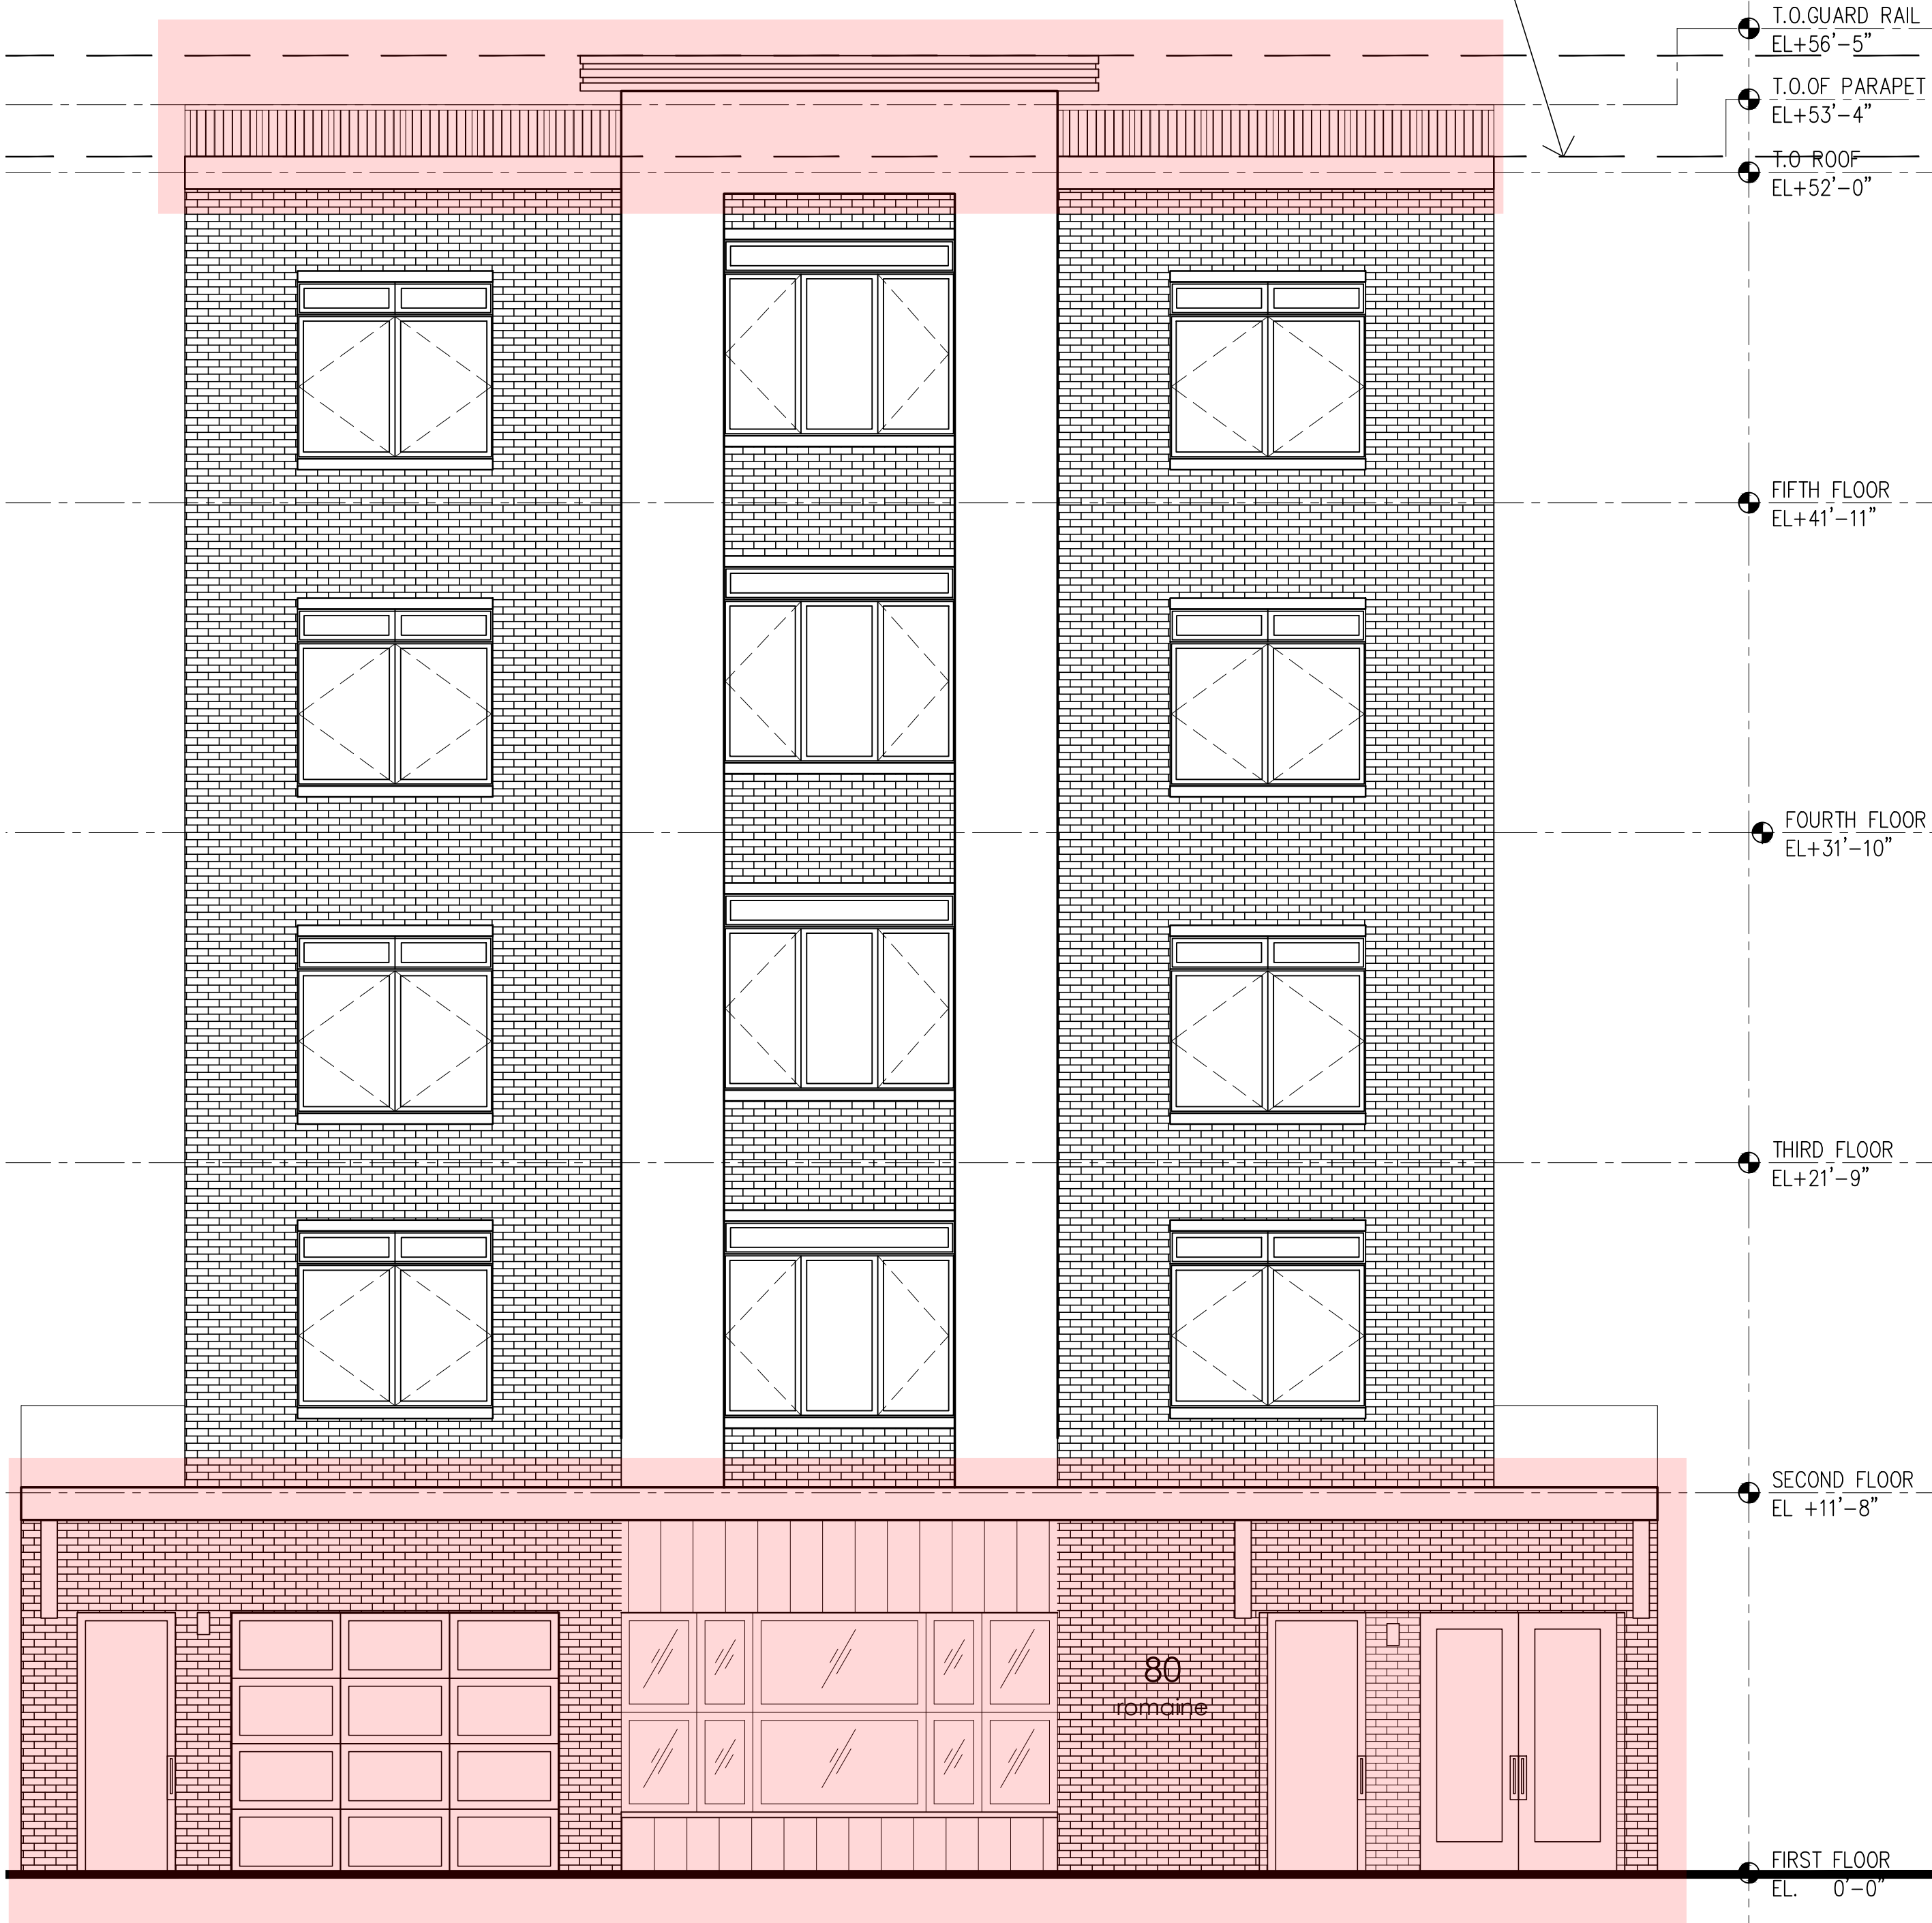

2 PROPOSED FRONT ELEVATION


8	APRIL 25, 2023	HEIGHT AND PLAN REVISIONS
7	FEB. 26, 2020	JC PLANNING DEPT. REVISION
6	FEB. 20, 2020	JC PLANNING DEPT. REVISION
5	FEB. 19, 2020	REVISION
4	FEB. 3, 2020	PLANNER REVISION
3	JAN. 17, 2020	JC DIVISION ENGINEERTIN, TRAFFIC & TRANSPORTATION REVISION
2	SEPT. 25, 2019	JC PLANNING DEPT. REVISION
1	JUNE 10, 2019	JC PLANNING DEPT. REVISION
NO.	DATE	COMMENT

DRAWING TITLE	BSCAN STICKER
GREEN ROOF MATERIAL	


PROJECT NAME AND ADDRESS
80 ROMAINE AVENUE JERSEY CITY, NEW JERSEY BLOCK 10503 , LOT 28
CONSTRUCTION OF A NEW MULTIPLE DWELLING

OWNER'S NAME AND ADDRESS
JOHN & MARYANN, LLC

DRAWN BY VN	SCALE AS SHOWN	SEAL
CHECKED BY RC	DATE AUGUST 14, 2018	
RA PROJECT NO. RA 2021	BUILDING PLAN ID NUMBER	
PAGE NO.	A-300.01	

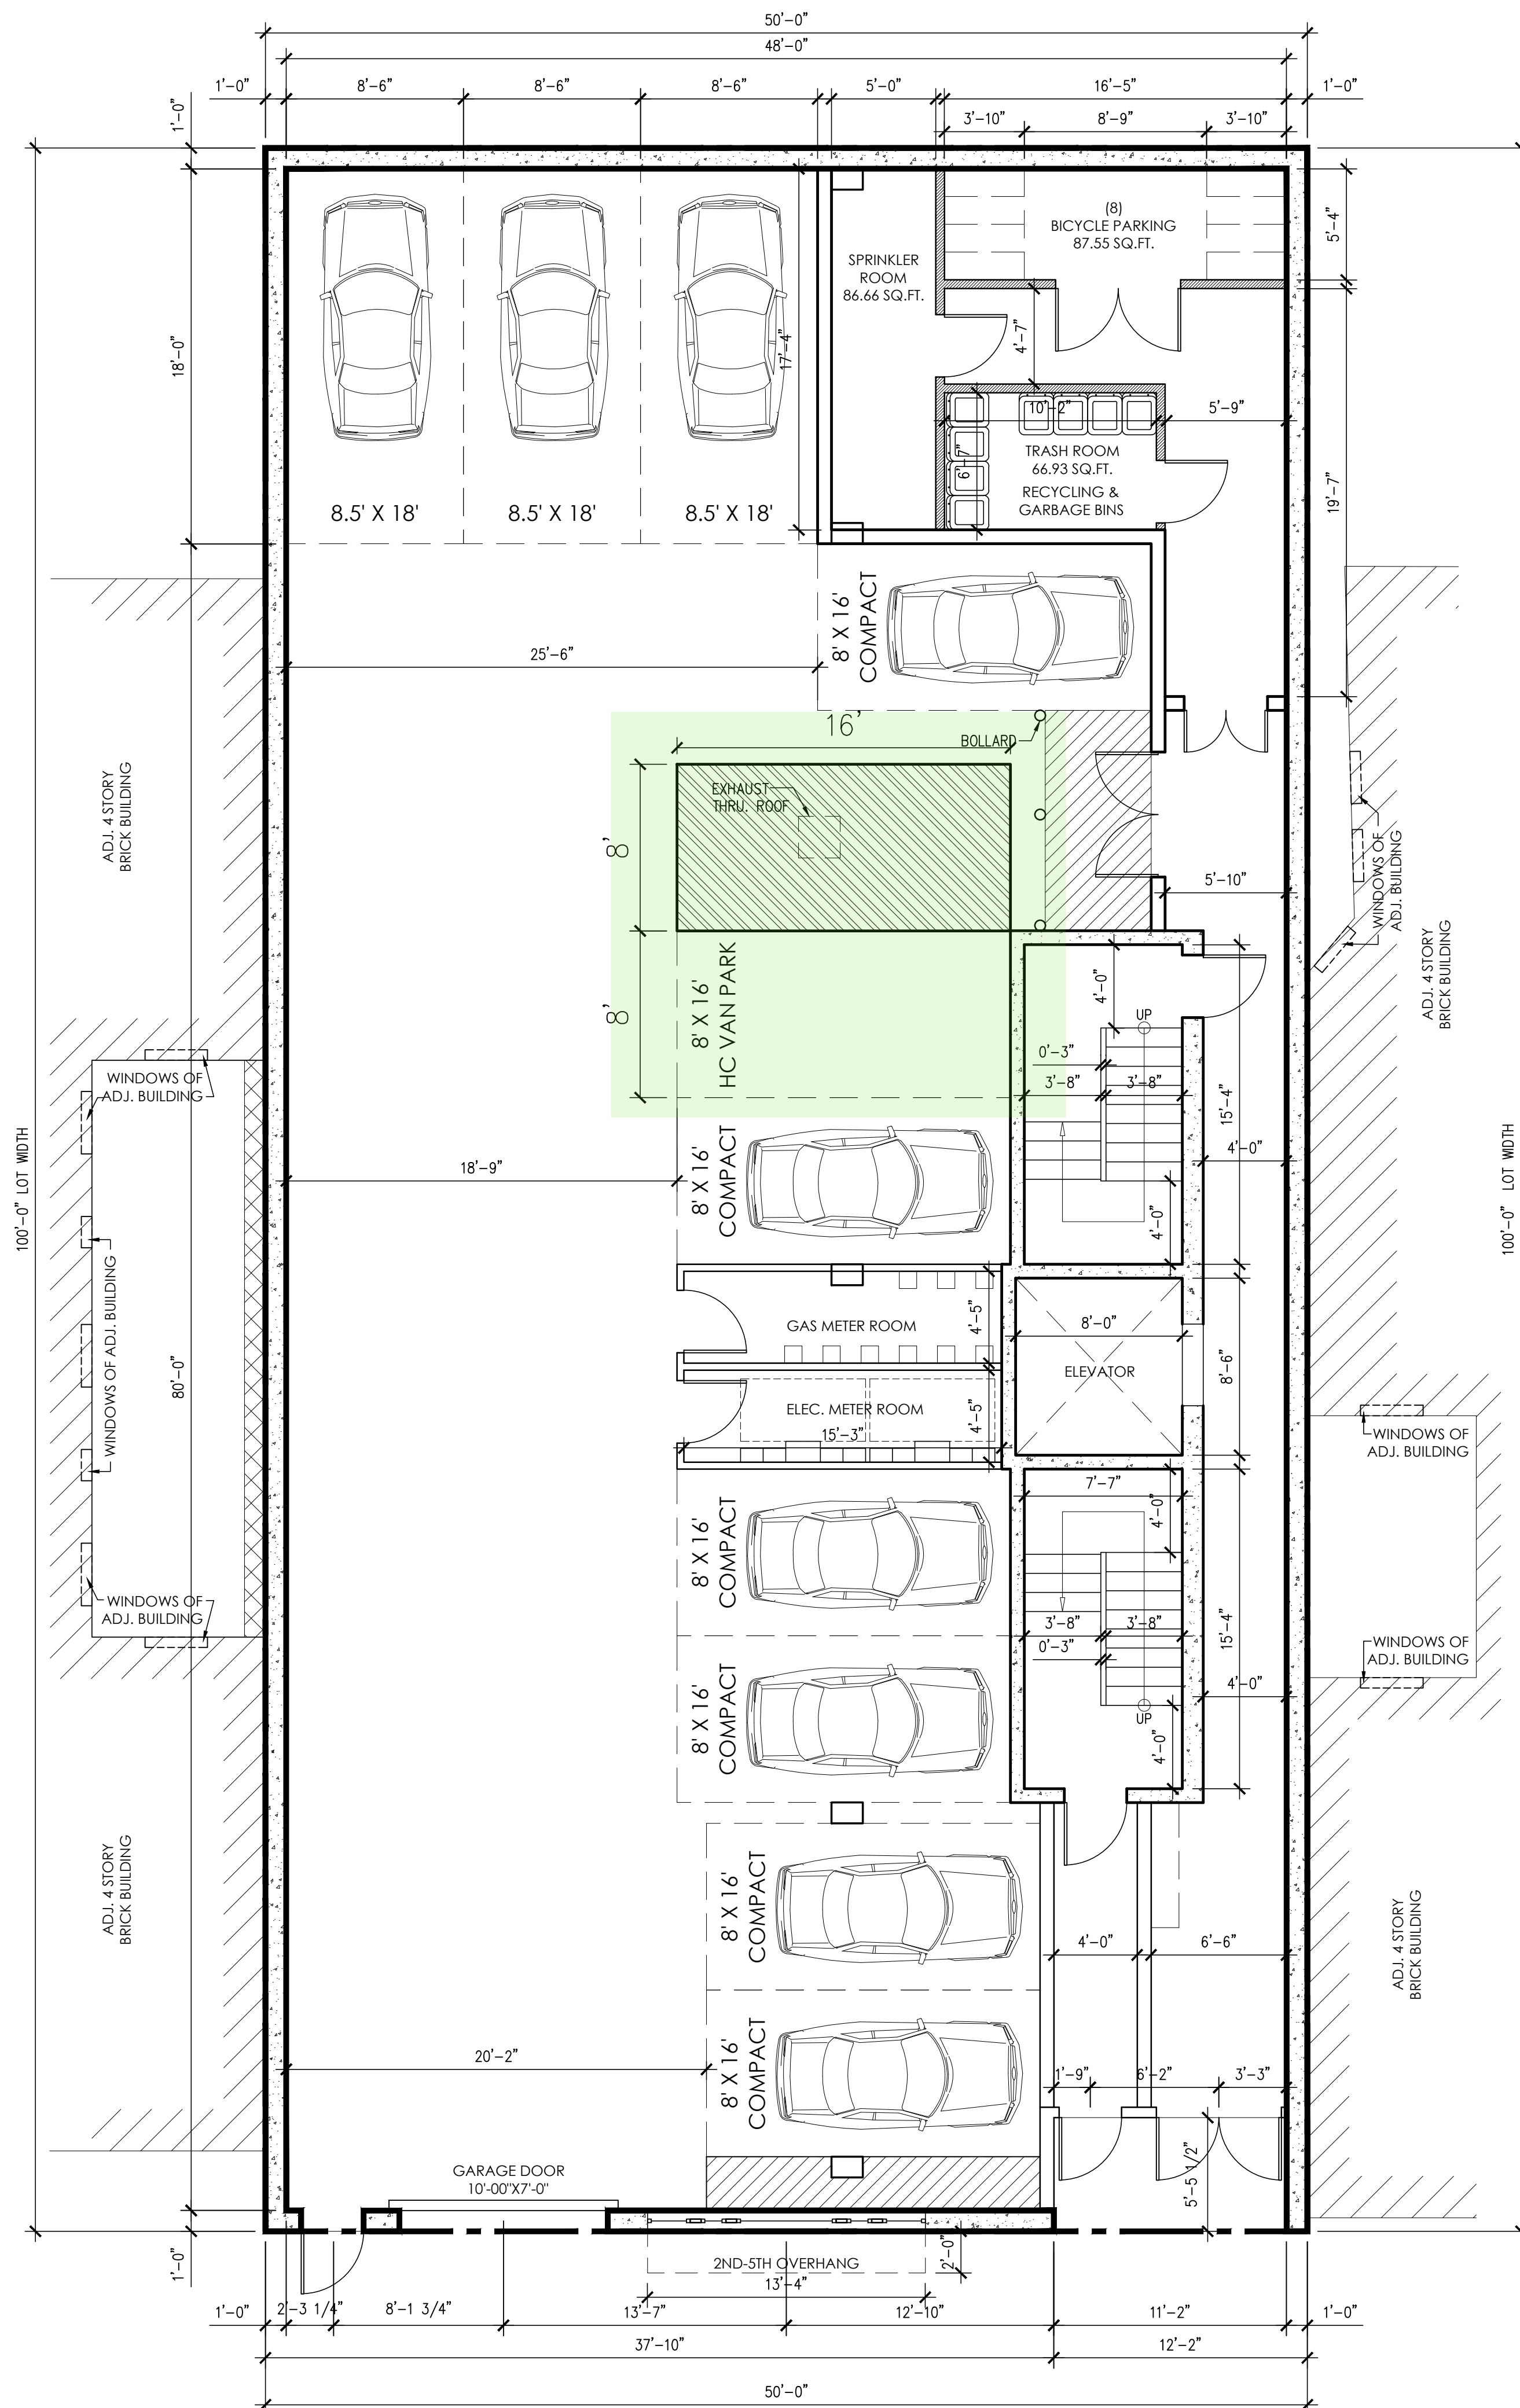

GROUND FLOOR PLAN (NO CHANGE)

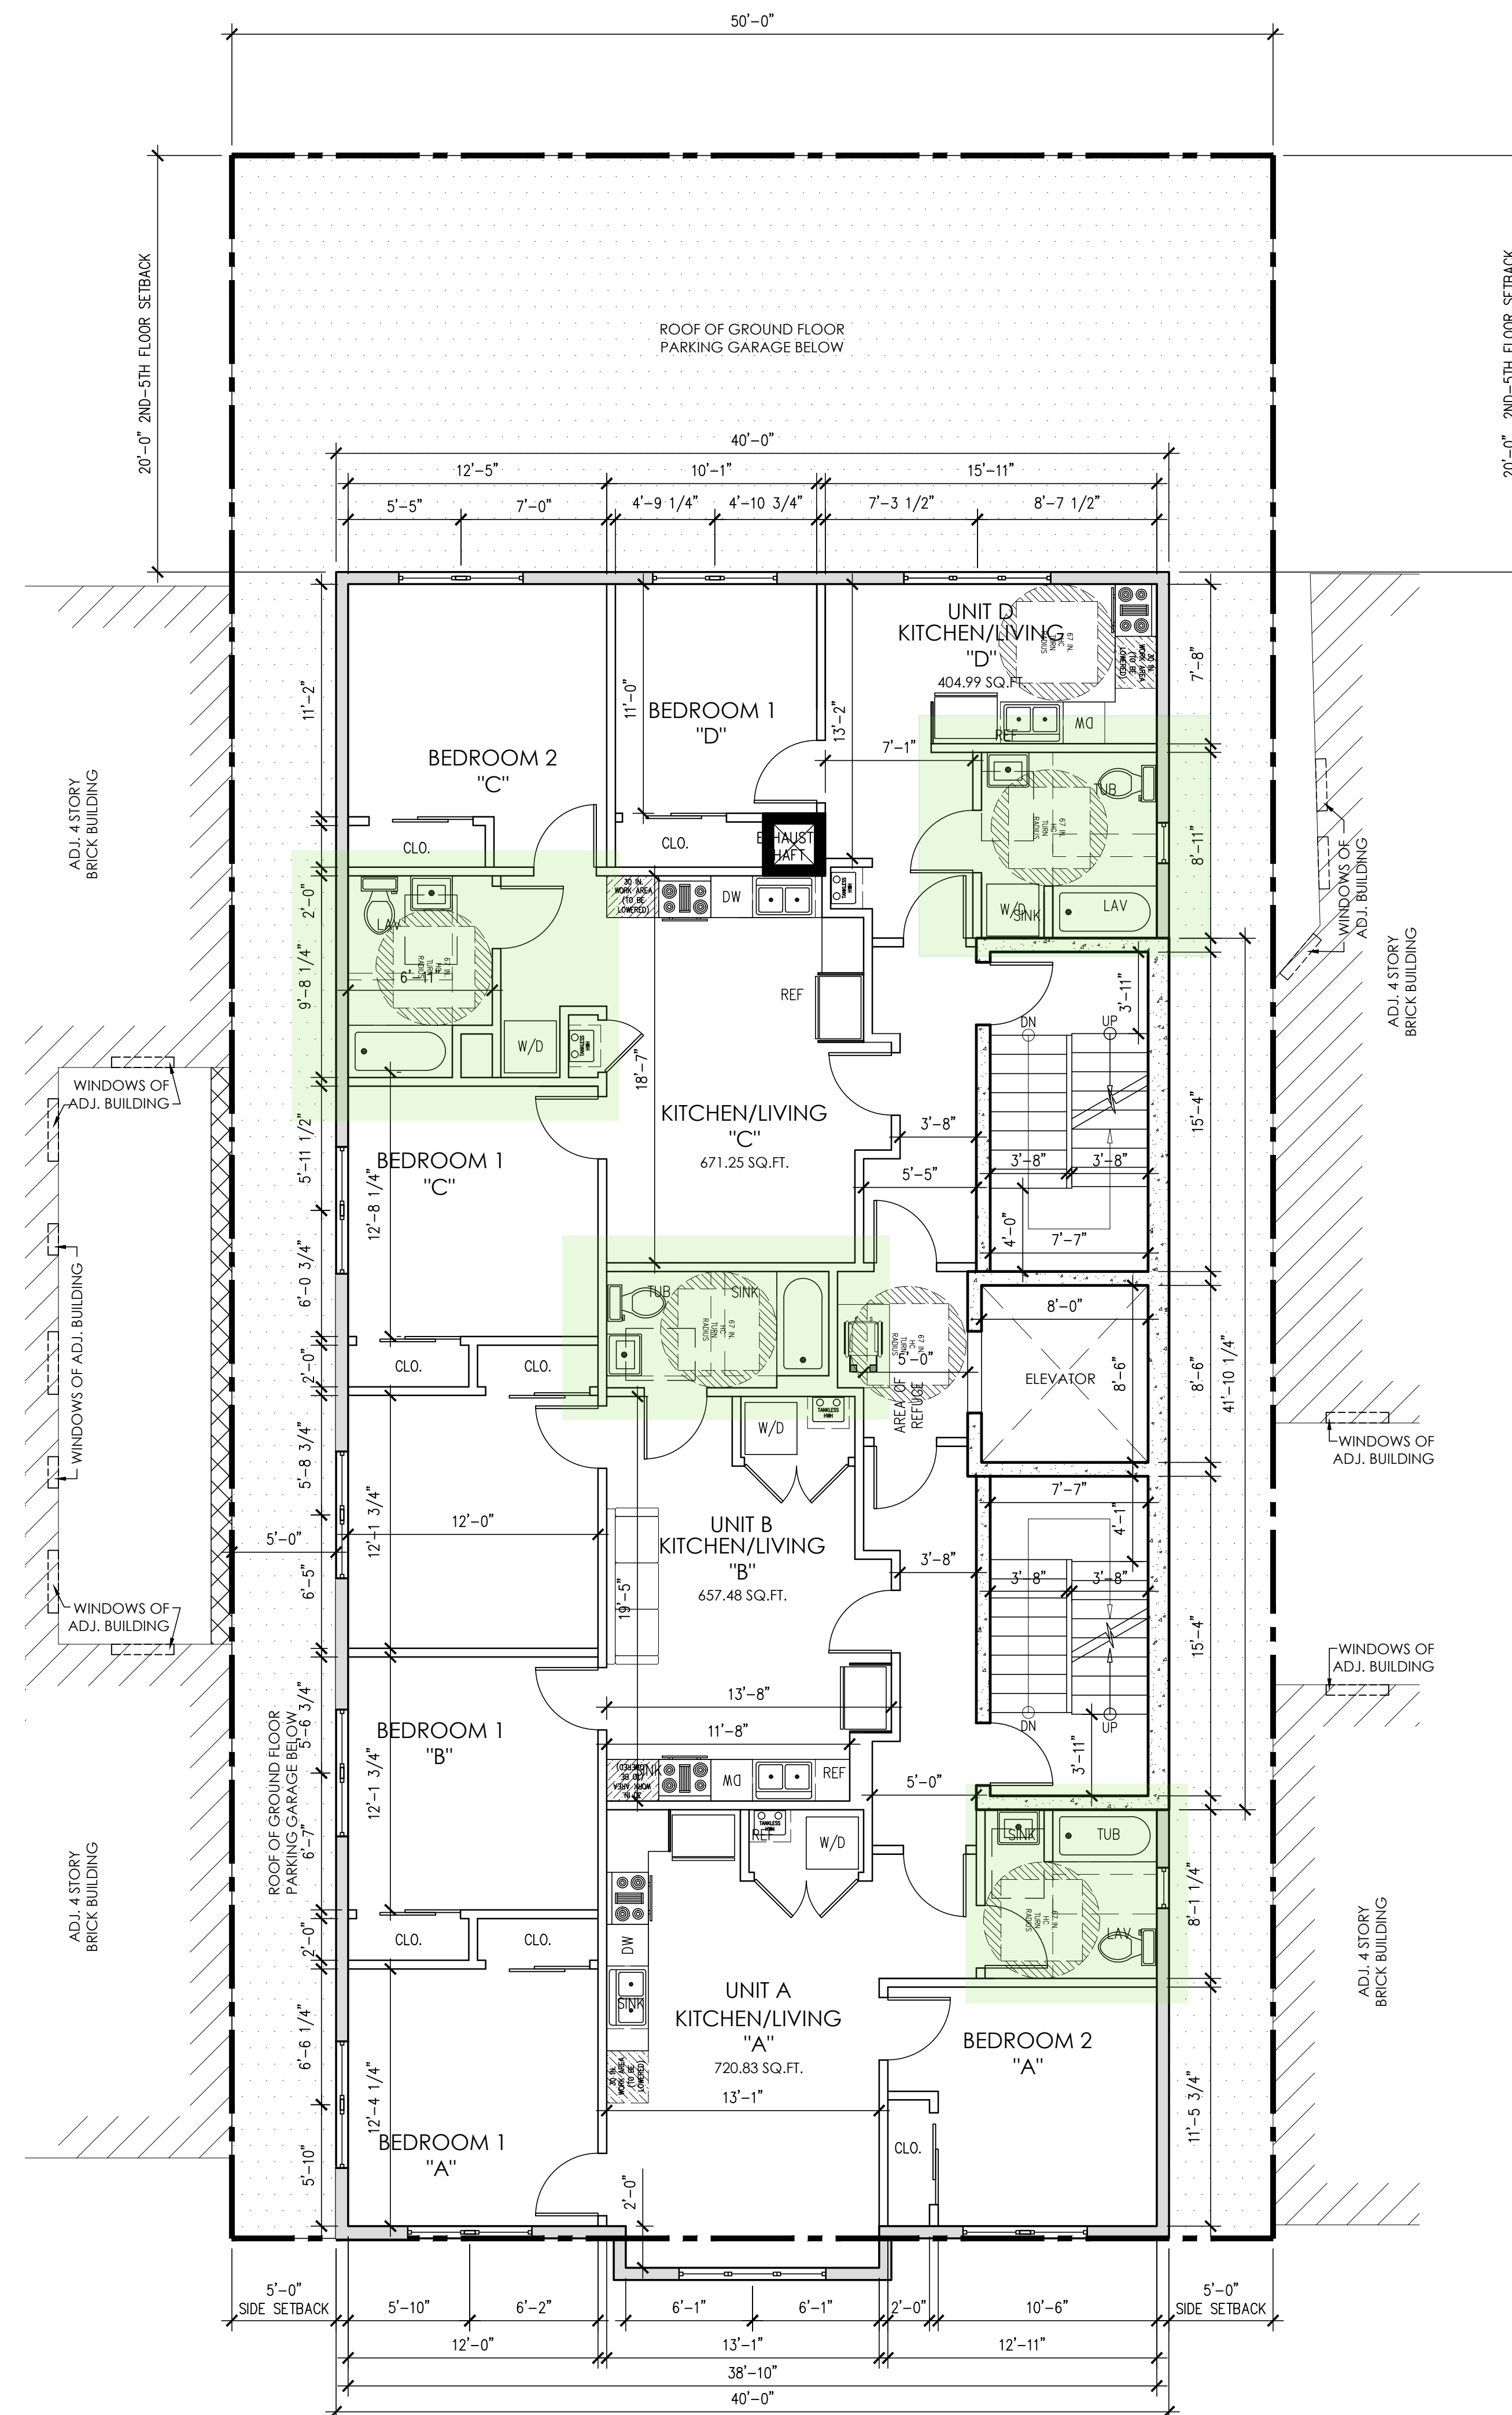

REVISED TYPICAL SECOND, THIRD, FOURTH & FIFTH FLOOR PLAN



**Design &
Consultants
LLP**

**761
Montgomery Street
Jersey City
New Jersey 07306**

www.radcllp.com
© RA Design & Consultants LLP 2021

8	APRIL. 25, 2023	HEIGHT AND PLAN REVISIONS
7	FEB. 26, 2020	JC PLANNING DEPT. REVISION
6	FEB. 20, 2020	JC PLANNING DEPT. REVISION
5	FEB. 19, 2020	REVISION
4	FEB. 3, 2020	PLANNER REVISION
3	JAN. 17, 2020	JC DIVISION ENGINEERTIN, TRAFFIC & TRANSPORTATION REVISION
2	SEPT. 25, 2019	JC PLANNING DEPT. REVISION
1	JUNE 10, 2019	JC PLANNING DEPT. REVISION
NO.	DATE	COMMENT
DRAWING TITLE		BSCAN STICKER

DRAWING TITLE	BSCAN STICKER
---------------	---------------

FLOOR PLANS

PROJECT NAME AND ADDRESS

80 ROMAINE AVENUE
JERSEY CITY, NEW JERSEY
BLOCK 10503 , LOT 28



CONSTRUCTION OF A NEW MULTIPLE DWELLING

OWNER'S NAME AND ADDRESS

JOHN & MARYANN, LLC

DRAWN BY VN	SCALE AS SHOWN	SEAL
CHECKED BY RC	DATE AUGUST 14, 2018	
RA PROJECT NO. RA 2021	BUILDING PLAN ID NUMBER	
PAGE NO.	A-100.01	

A-100.01

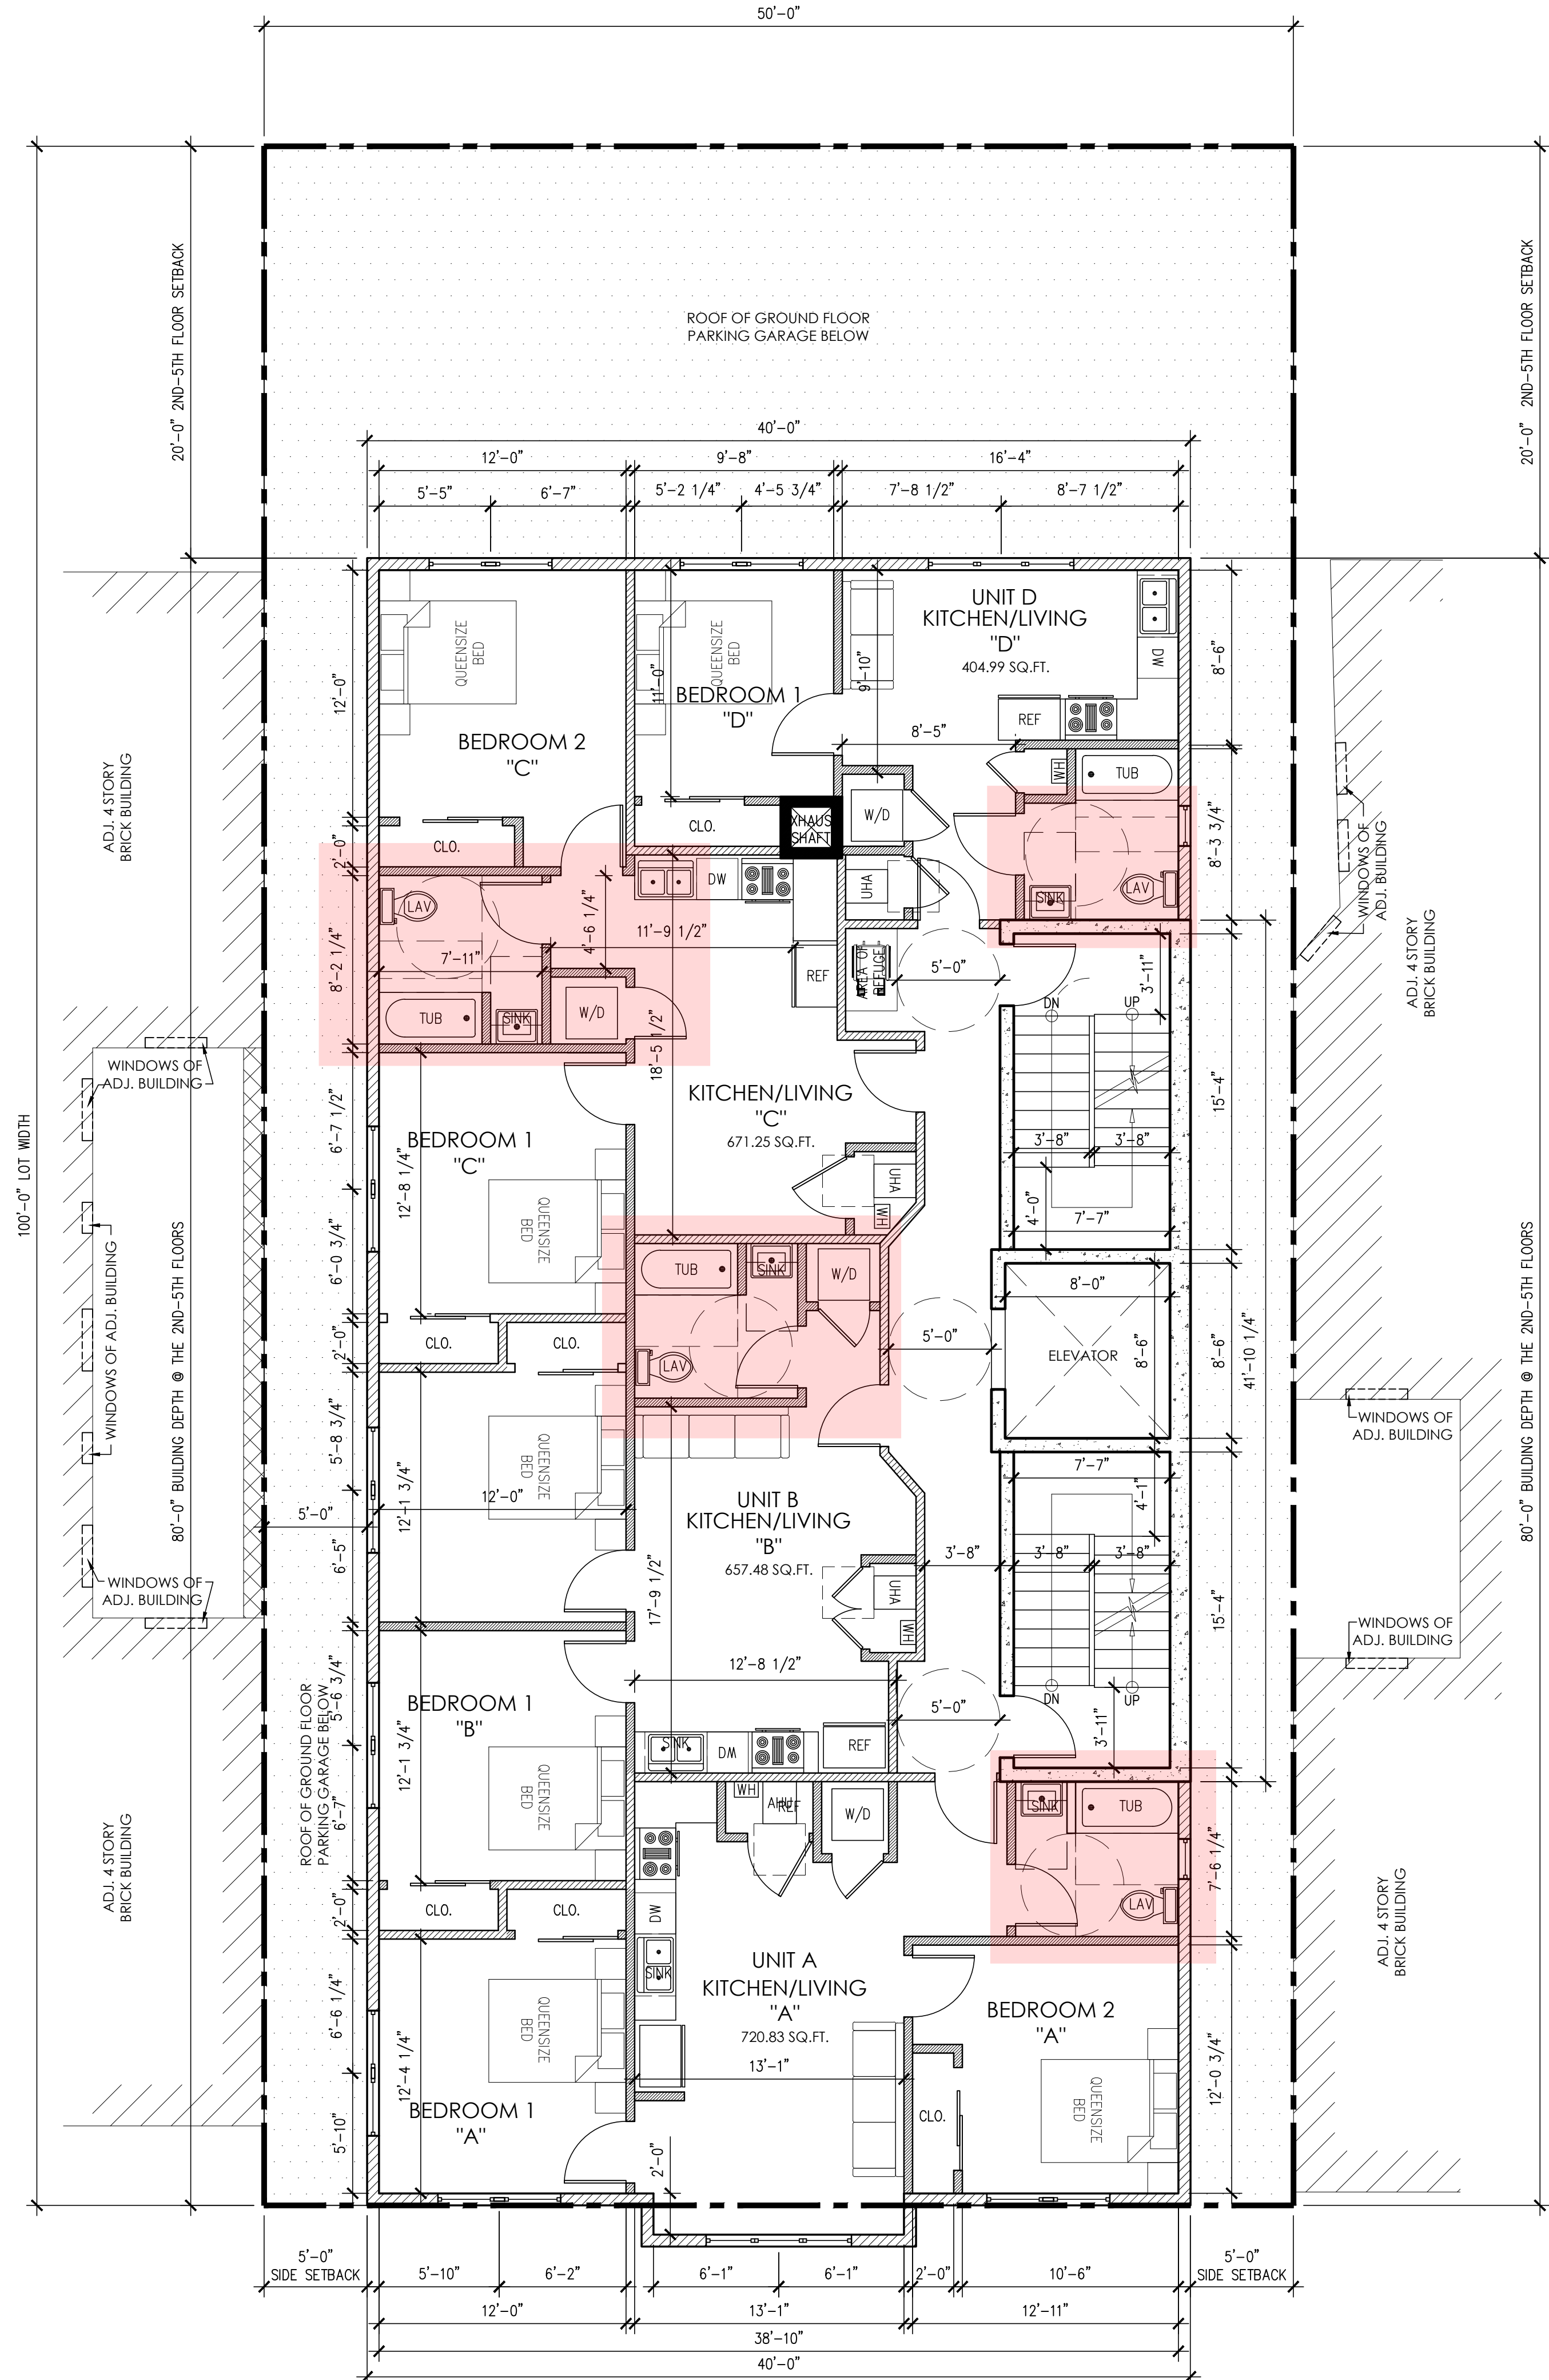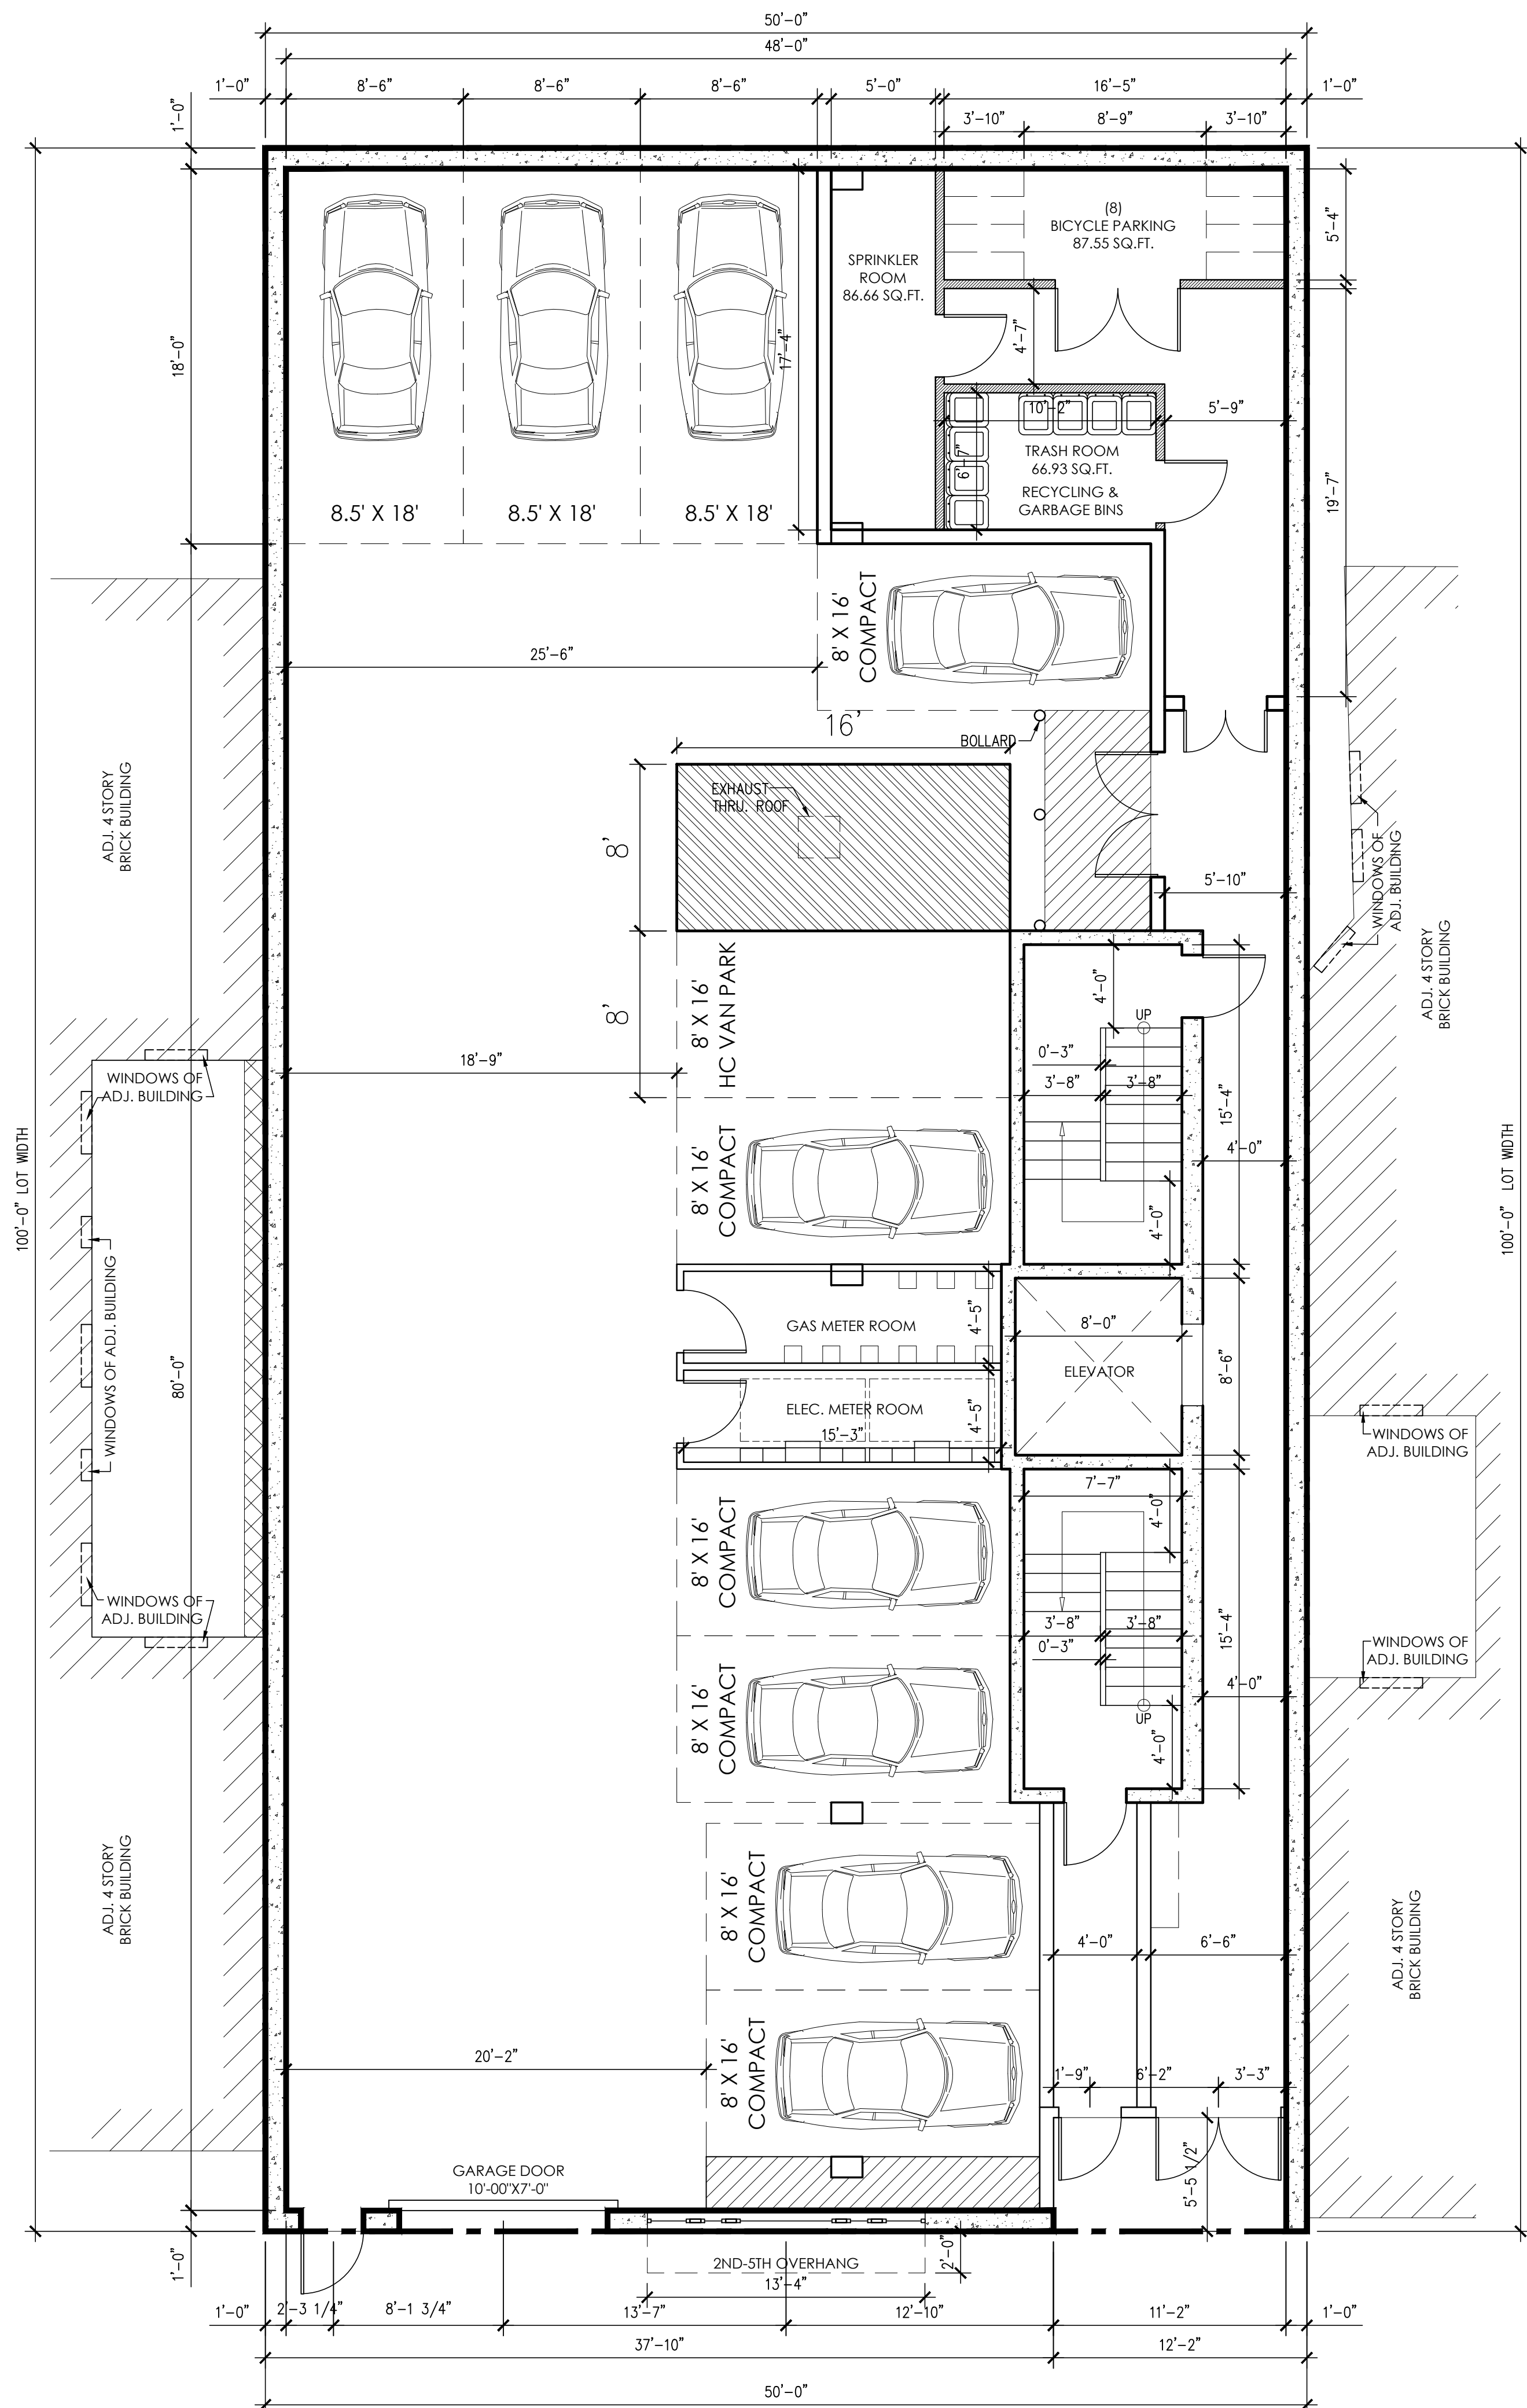

RA

Design & Consultants LLP

761 Montgomery Street
Jersey City
New Jersey 07306

www.radellp.com
© RA Design & Consultants LLP 2023

8	APRIL 25, 2023	HEIGHT AND PLAN REVISIONS
7	FEB. 26, 2020	JC PLANNING DEPT. REVISION
6	FEB. 20, 2020	JC PLANNING DEPT. REVISION
5	FEB. 19, 2020	REVISION
4	FEB. 3, 2020	PLANNER REVISION
3	JAN. 17, 2020	JC DIVISION ENGINEERTIN, TRAFFIC & TRANSPORTATION REVISION
2	SEPT. 25, 2019	JC PLANNING DEPT. REVISION
1	JUNE 10, 2019	JC PLANNING DEPT. REVISION
NO.	DATE	COMMENT
DRAWING TITLE		BSCAN STICKER

FLOOR PLANS

PROJECT NAME AND ADDRESS

80 ROMAINE AVENUE
JERSEY CITY, NEW JERSEY
BLOCK 10503, LOT 28

CONSTRUCTION OF A NEW
MULTIPLE DWELLING

OWNER'S NAME AND ADDRESS

JOHN & MARYANN, LLC

DRAWN BY	SCALE	SEAL
WN	AS SHOWN	
CHECKED BY	DATE	
RC	AUGUST 14, 2018	
RA PROJECT NO.	BUILDING PLAN ID NUMBER	
RA 2021		
PAGE NO.	A-100.00	