

850 WEST SIDE AVE



ID-102 - FACADE ELEV

DREAM GREEN DESIGN

1043 Bedford Ave Brooklyn NY 347-213-1481

CLIENT

850 West Side Ave

E.

PROJECT TITLE

850 West Side Ave

Print Size 36x24	Drawn By AE	Scale As Shown	Issue <IssueDate
PAGE No. 1	ID ID-102 -		

NOTE:
ID-102 - FACADE ELEV LAYOUTS AND DIMENSIONS ARE PROVIDED FOR BIDDING PURPOSES. VERIFY EACH ROOM SIZE ON FIELD CONDITIONS PRIOR TO ORDERING, MANUFACTURING, OR INSTALLING ANY FIXTURES,

1. CONTRACTOR IS TO NOTIFY DESIGNER OF ANY OF ANY DISCREPANCY BETWEEN DRAWINGS LEGENDS AND SITE CONDITION
2. CONTRACTOR IS TO SUBMIT SHOP DRAWINGS FOR APPROVAL OF CUSTOM MILLWORK TO BE COMPLETED FOR THIS PROJECT
3. CONTRACTOR IS TO SUBMIT CUSTOM FINISH SAMPLES FOR APPROVAL. ALL SUBMITTED SAMPLE TO BE LABELED
4. CONTRACTOR IS TO SEND CUT SHEETS FOR APPROVAL OF ALL SPECIFICATION OR DRAWINGS
5. ALL SUBSTITUTIONS MUST BE APPROVED BY INTERIOR DESIGNER
6. CONTRACTOR SHALL NOTIFY INTERIOR DESIGNER ON ANY MISSING SPECIFICATION OR DRAWINGS
7. ALL DRAWINGS AND SPECIFICATION MUST BE APPROVED BY ARCHITECT AND ENGINEER AND CONSULTING ON THIS PROJECT. THE INTERIOR DESIGN BUILDING SET EXTERIOR AND INTERIOR ARE ONLY FOR DESIGN AESTHETIC USE
8. BUILDING CODE, PLUMBING, ELECTRIC, FIRE CODE, COMPLIANCE AND ADA GODLINESS ON ALL ELEMENTS IN THIS DRAWING MUST BE CONFIRMED BY ARCHITECT AND ENGINEER RETAINED FOR THIS PROJECT
9. INTERIOR DESIGN HAS NOT BEEN RETAINED FOR SITE INSPECTION AND SUPERVISION
- 10 THE INTERIOR DESIGNER IS NOT TO BE RESPONSIBLE FOR MEANS, METHODS, PRODUCTION, TECHNIQUES AND SEQUENCE OF ACHIEVING FINISH PRODUCT
- 12THE INTERIOR DESIGNER HAS NOT BEEN RETAINED FOR PURCHASING OR TAKE OFFS FOR THE BUILDING

DRAWING AND DIMENSIONS ARE PROVIDED FOR DESIGN PURPOSES ONLY. ARCHITECT TO VERIFY DRAWING WINDOW/DOOR SCHEDULE AND LOCATION

B) FACADE SECTION



1/14"-1'

B) FACADE SECTION

1/14"-1'

Window&Door Note

European Window
Black Flat Finish
3/4" Grids

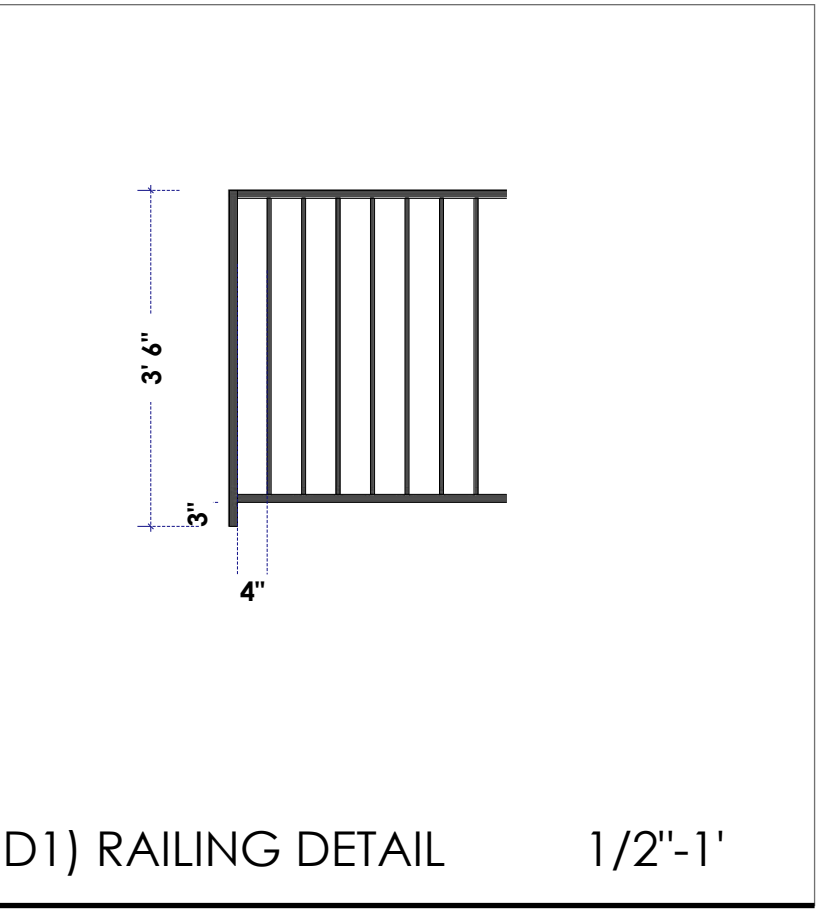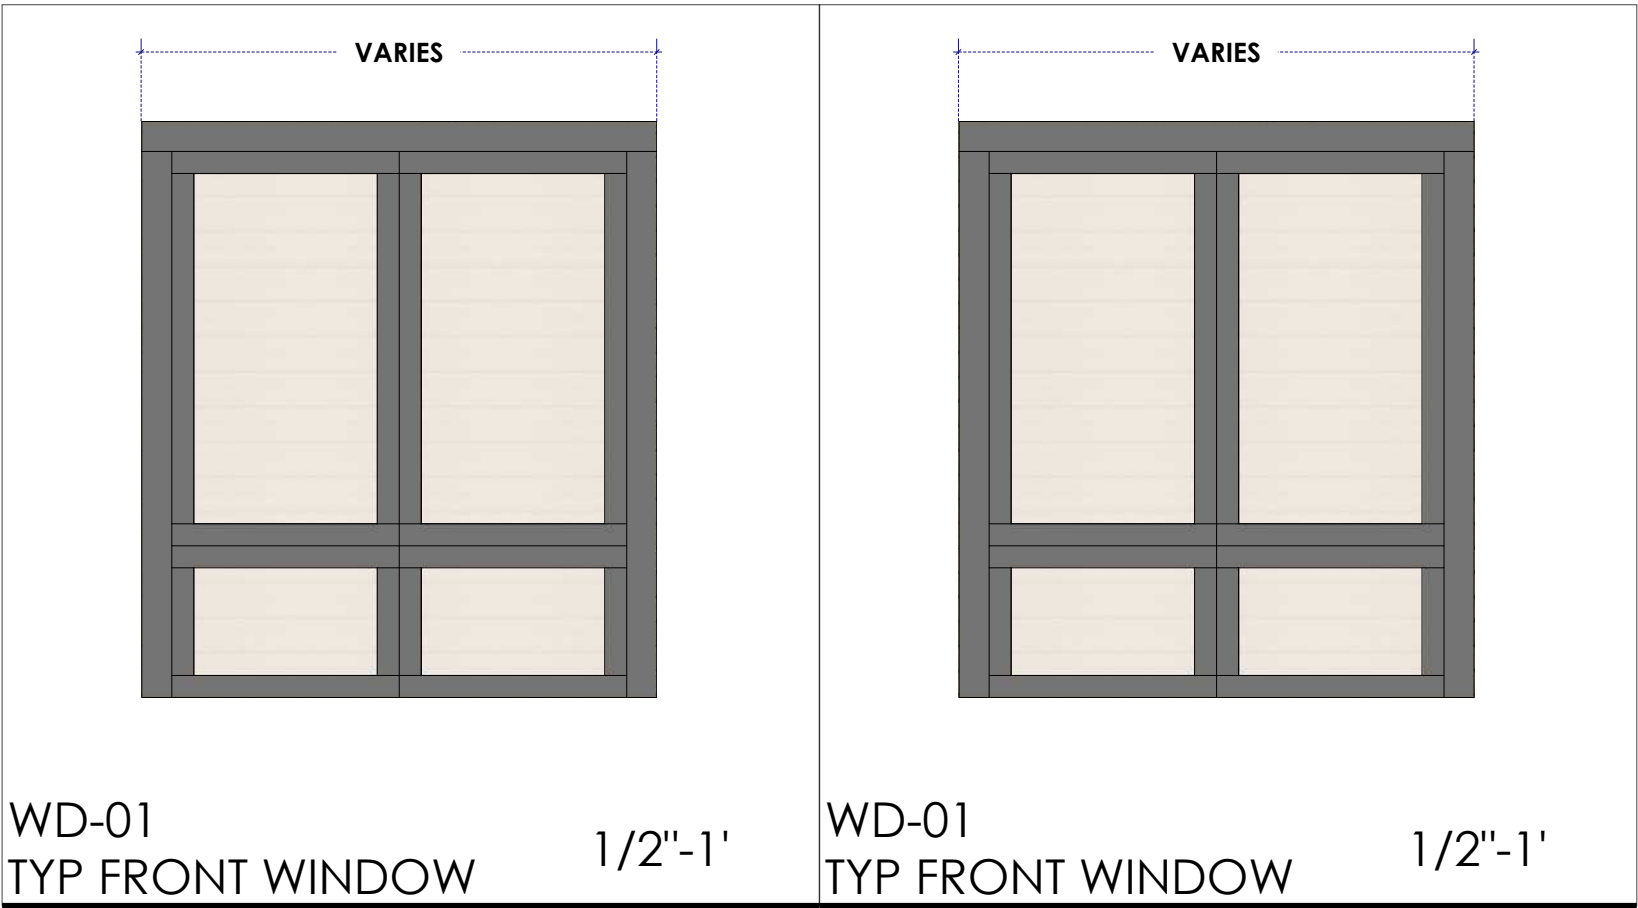

SCHEDULE

Code	Images	Product Type	Location	Product Name	Product Type	Model #	Color / Finish	Dimension
L1		Spots	canopy lights	Rayhil	Recessed Spot Light		3500 Black	1.72 "H
ST-01		Brick		CEDAR WOODS - GEORGIA ARCHITECTURAL LINEAR SERIES BRICK				3-5/8 x 1-5/8 x 15-5/8
TL-01				EQUITONE (pictura)		PA 041		Thickness Panel Sizes Weight 8 mm 12 mm
W1								
WD-01		Aluminum wood		SOLEO 6040		6,040.00	Teak	3x6in
WD-02		Aluminum wood		VERTIGO 5010		5,010.00	Teak	(7 1/4" X 1/2")
WD-03		Aluminum wood		Soleo 6030		6,030.00	Teak	80 mm x 30 mm / 3 1/8" x 1 1/4"