


① SOUTH SIDE ELEVATION  
SCALE: 3/16" = 1'-0"

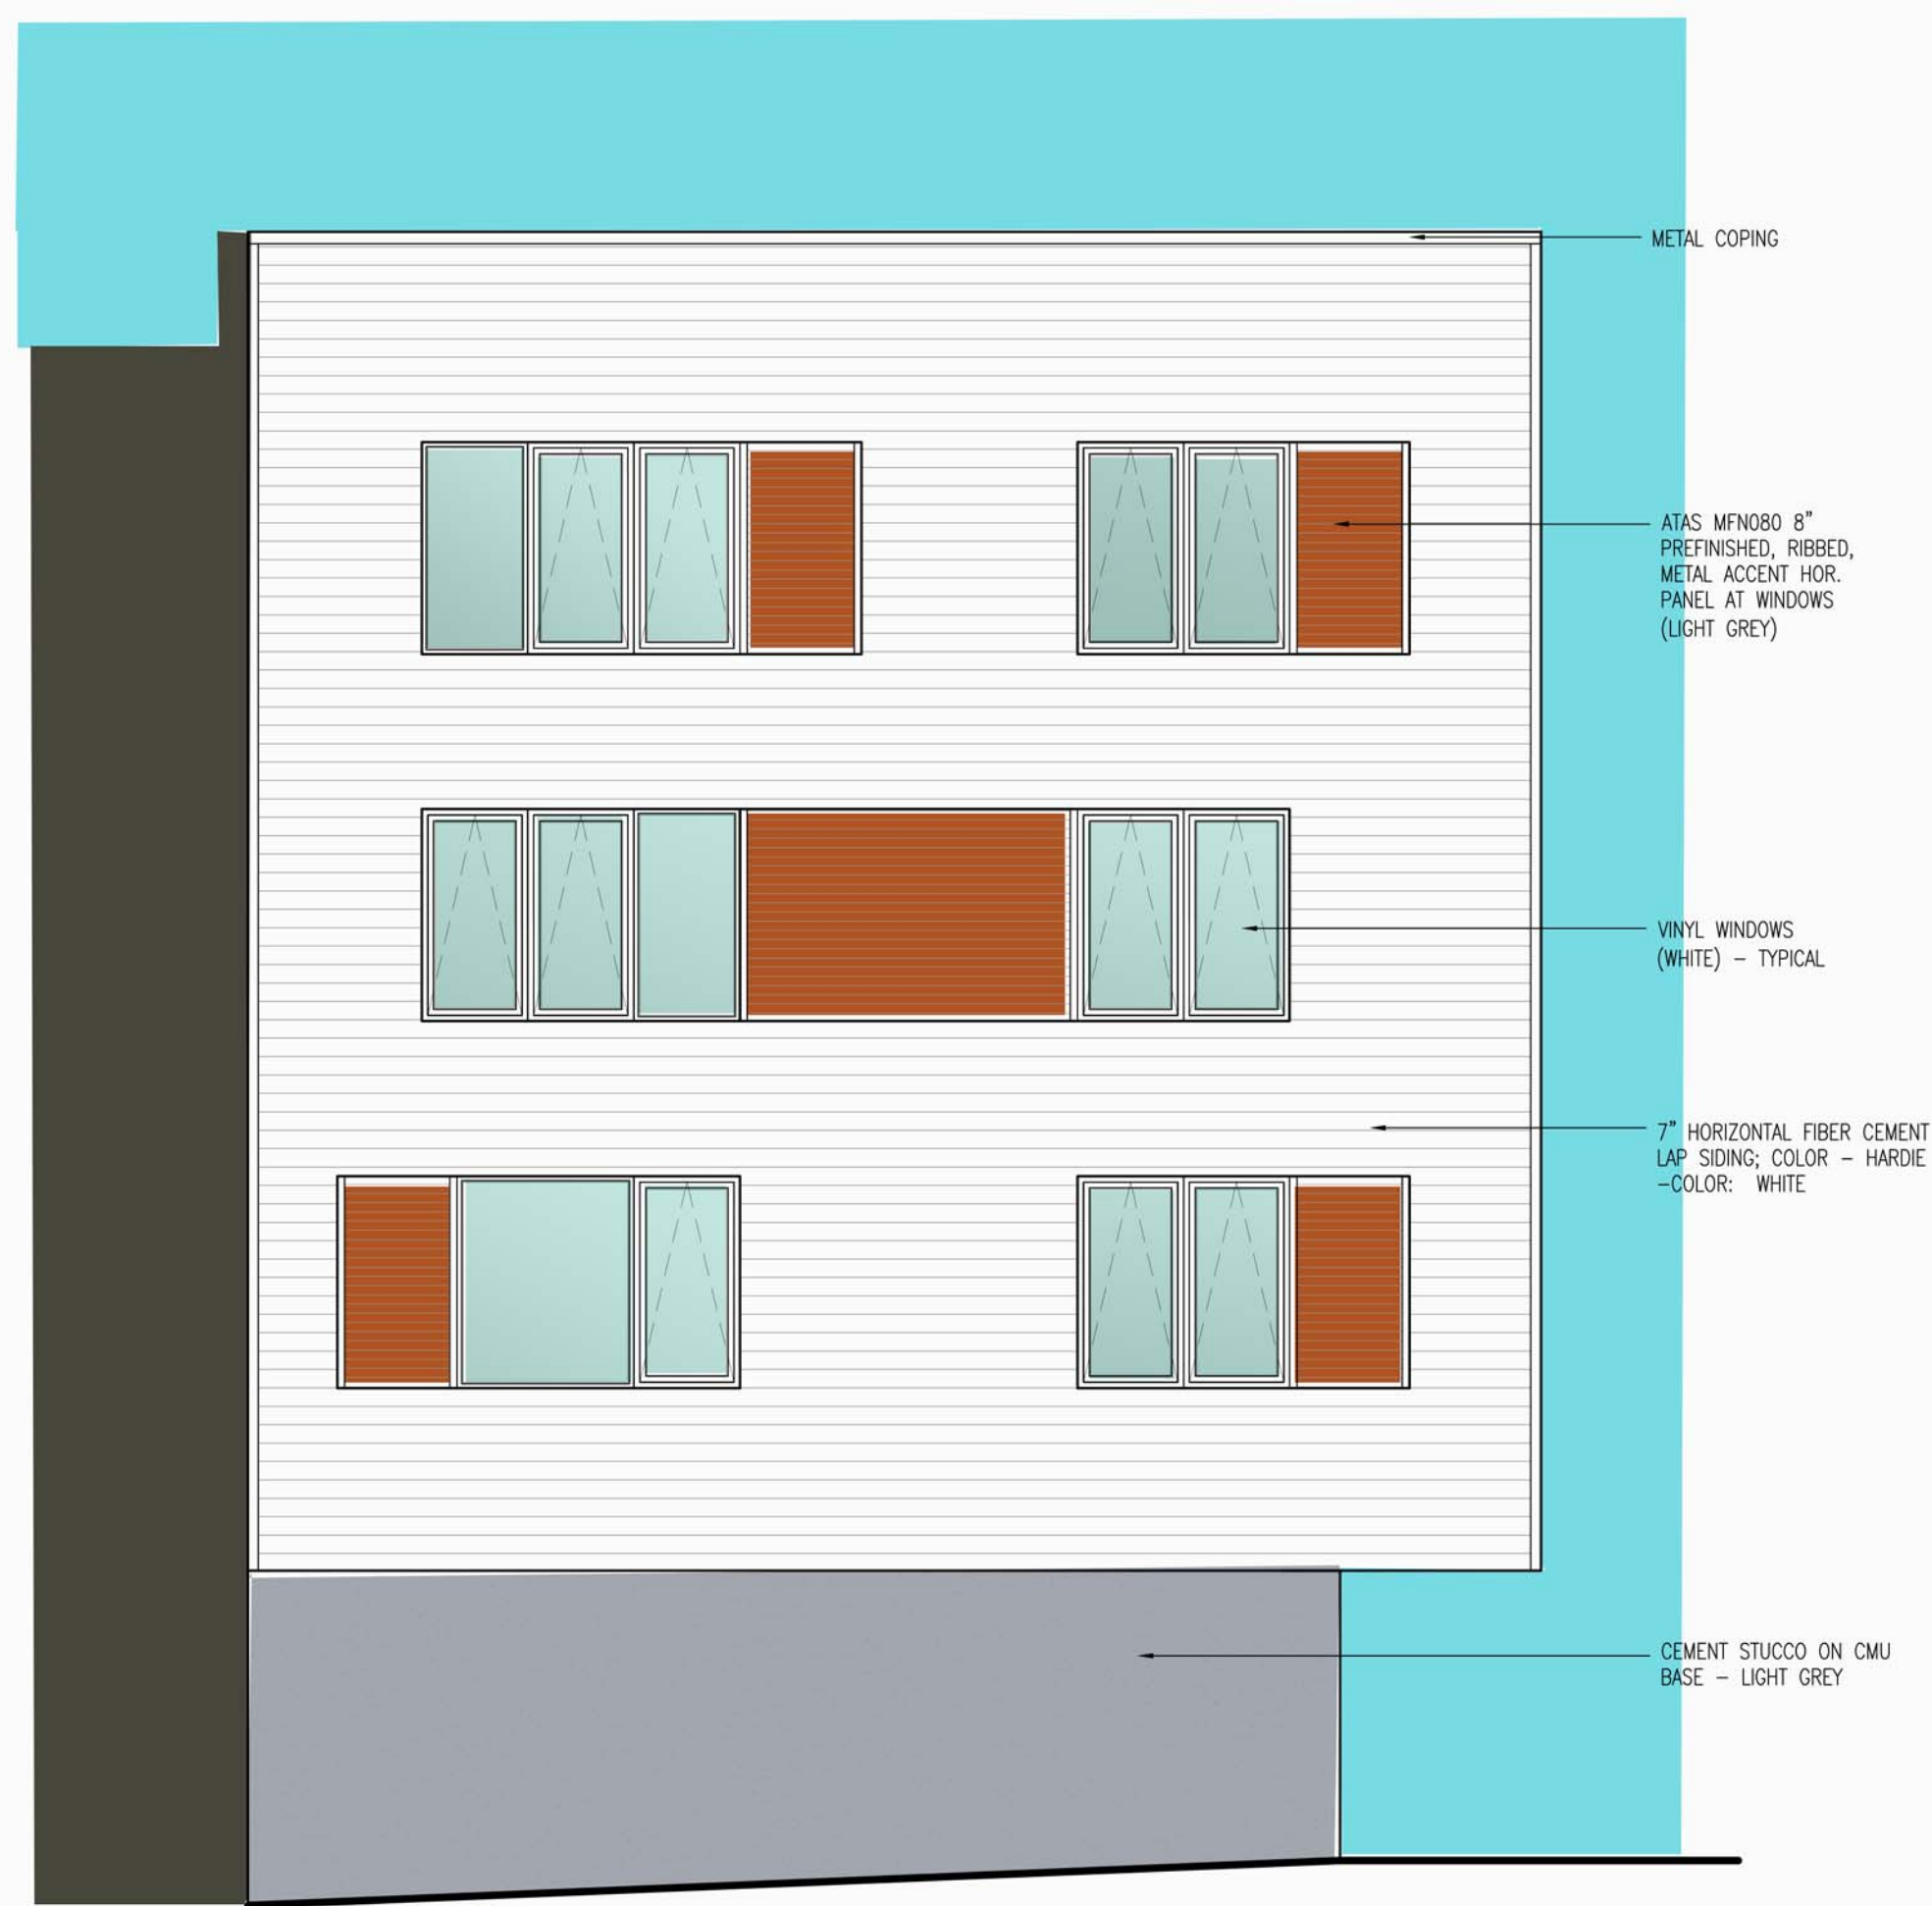

③ WEST SIDE INTERIOR ELEVATION  
SCALE: 3/16" = 1'-0"



② EAST SIDE ELEVATION  
SCALE: 3/16" = 1'-0"