

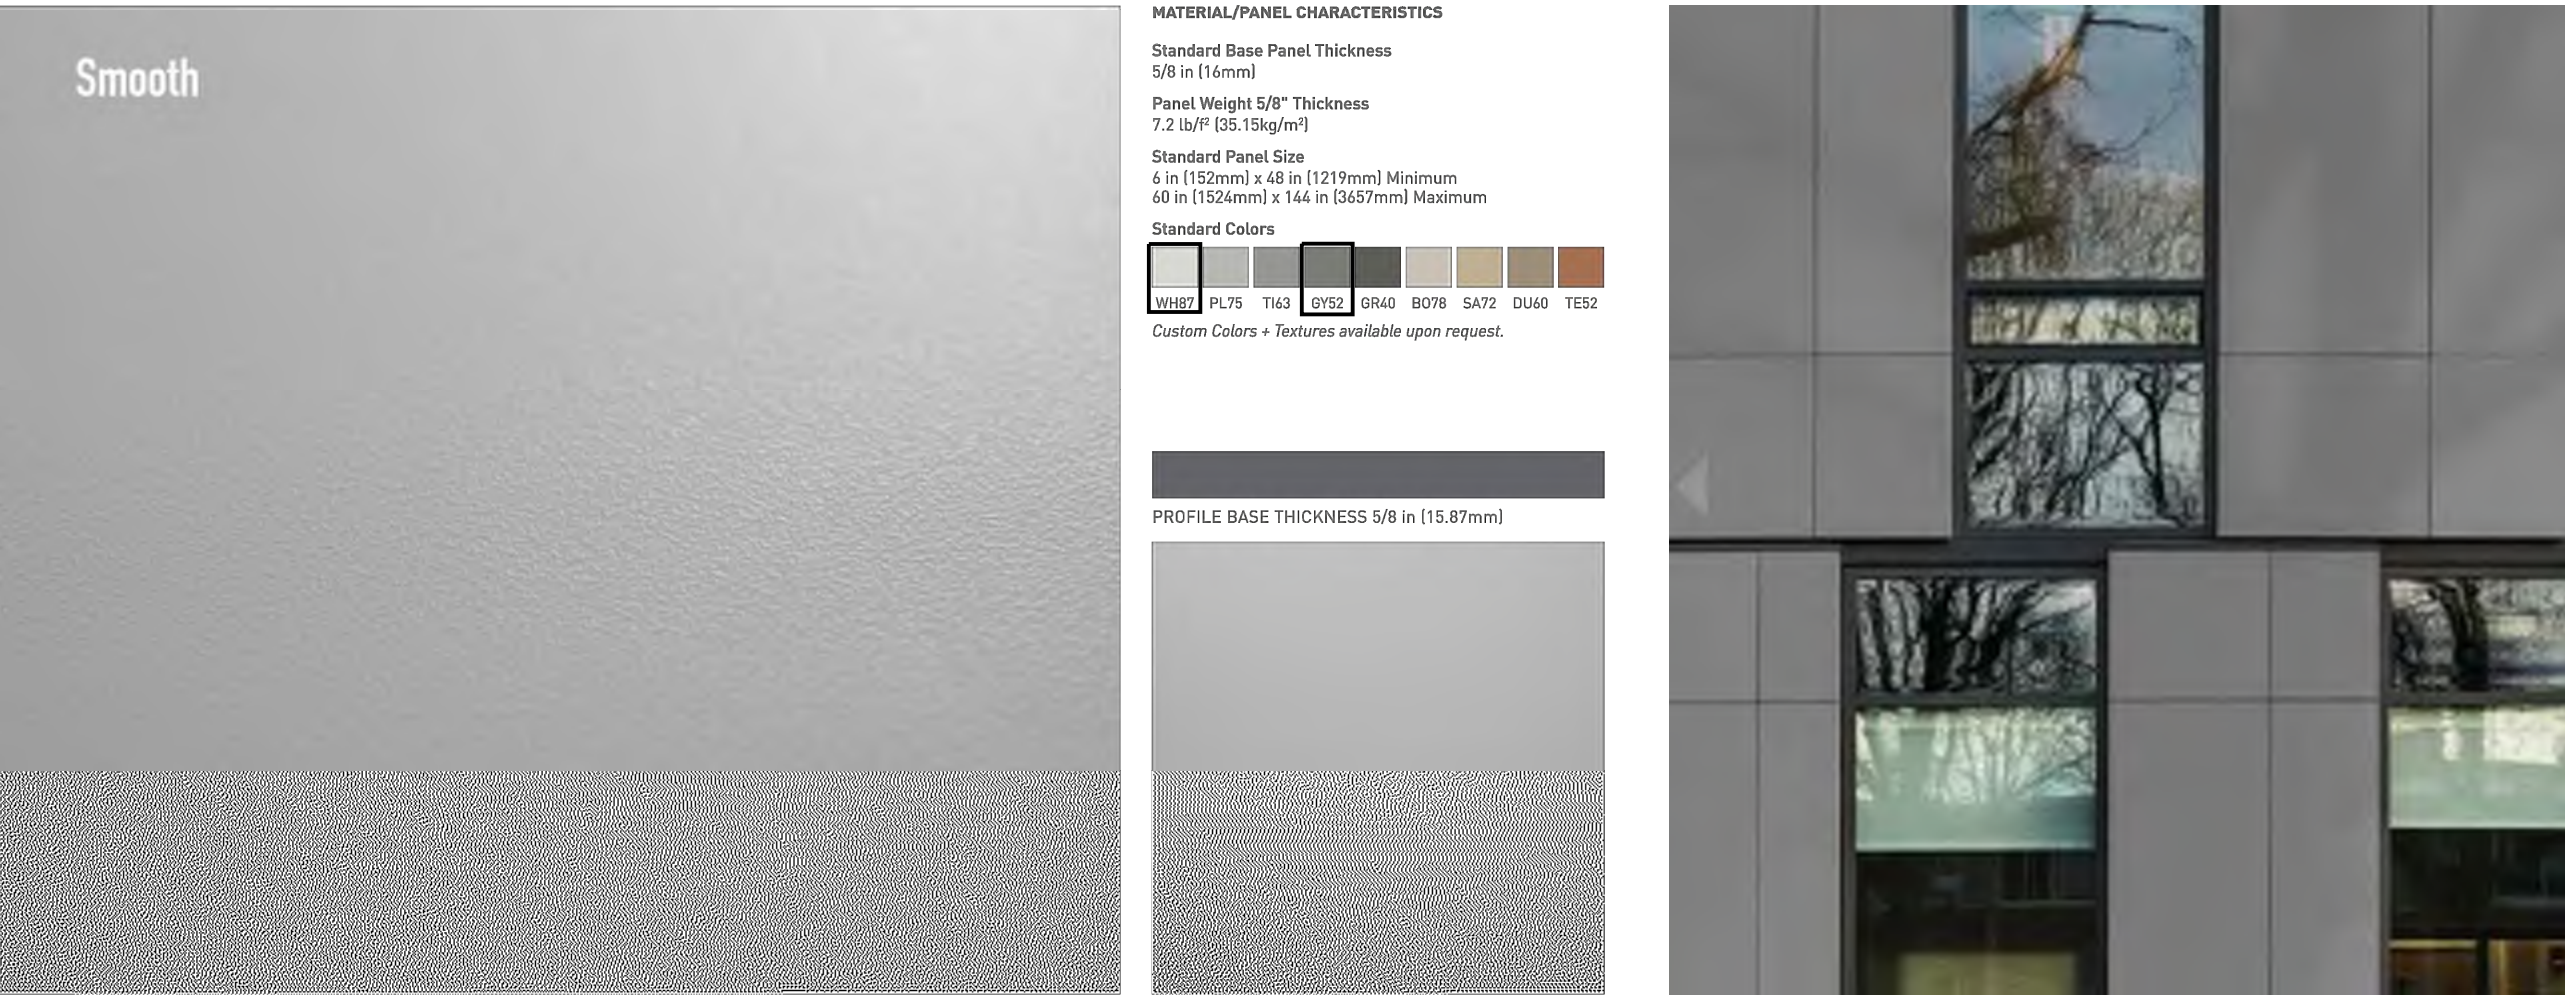







	1	2	3	4	5	6	7	8	9	10	11	12	
A													
B													
C													
D													
E													
F													
G													
H													
	1	2	3	4	5	6	7	8	9	10	11	12	

da + a

Devino Architects + Associates

430 Communipaw Ave, 3rd floor  
Jersey City, NJ 07304  
tel: 201-360-0569  
fax: 201-360-0579  
www.devinoarchitects.com

Dennis M. Devino, AIA.

NJ LIC.: AIO 8892 / NY LIC.: 024940-1  
NJ P.P. LIC.: LJO 3818 / PA LIC.: RA-013922-B  
MD LIC.: 16045

CONSULTANTS:

CLIENT:

ADDRESS:  
541 - 547 MARTIN LUTHER KING DRIVE  
CITY OF JERSEY CITY  
HUDSON COUNTY, NJ  
BLOCK: 18503 , LOTS: 7,8

ISSUE:

MARK: DATE: NOTES:

01 08.15.20 PLANNING SET

REVISION:

MARK: DATE: NOTES:

01 XX.XX.20 PLANNING COMMENTS

PROJECT No: 20013  
DRAWN BY:  
CHECKED BY: DMD  
COPYRIGHT: © DEVINO ARCHITECTS & ASSOCIATES  
SHEET TITLE:

MATERIAL BOARD AND LIGHTING SPECIFICATIONS

Z-14