

Date 03.08.16
AGI EoR T. NEWBERR Y
Lead Drafter
Drawn By JPT
Project Mgr. J. FEE

☐ Interior ☒ Exterior
☐ Single Faced ☒ Double Faced
☐ _____

☒ Non-Illuminated
☐ Illuminated
 _____ 120 Volts _____ Amps(+/-)




Location _____
Windload 90 MPH (ASD) _____

Drawing Revisions		Drawn By	Date	Change
	A	HWB/J	03.29.17	REMOVED AND EDITED COPY
	B	HWB/J	10.27.17	EDITED COPY AND LETTERS
	C	T/L W	08.07.20	UPDA TES PER DR #42793
	A	N/C	09.23.20	UPDA TED DRA WINGS TO SHOW A DIRECT BURR Y FOUNDATION
	B	HWB/J	11.17.21	UPDA TED FOUNDATION AND REMOVED REBAR DR #50924
	B			
	A			
	B			
	B			
	A			
	A			

This document is the sole property of Architectural Graphics, Inc., and all design, manufacturing, reproduction, use and sale rights regarding the same are expressly forbidden. It is submitted under a confidential relationship, for a special purpose, and the recipient, by accepting this document assumes custody and agrees that this document will not be copied or reproduced in whole or in part, nor its contents revealed in any manner or to any person except for the purpose for which it was tendered, nor any special features peculiar to this design be incorporated in other projects.

Code	Type
42793	C

Sign Type	PG #:
BP-34	1

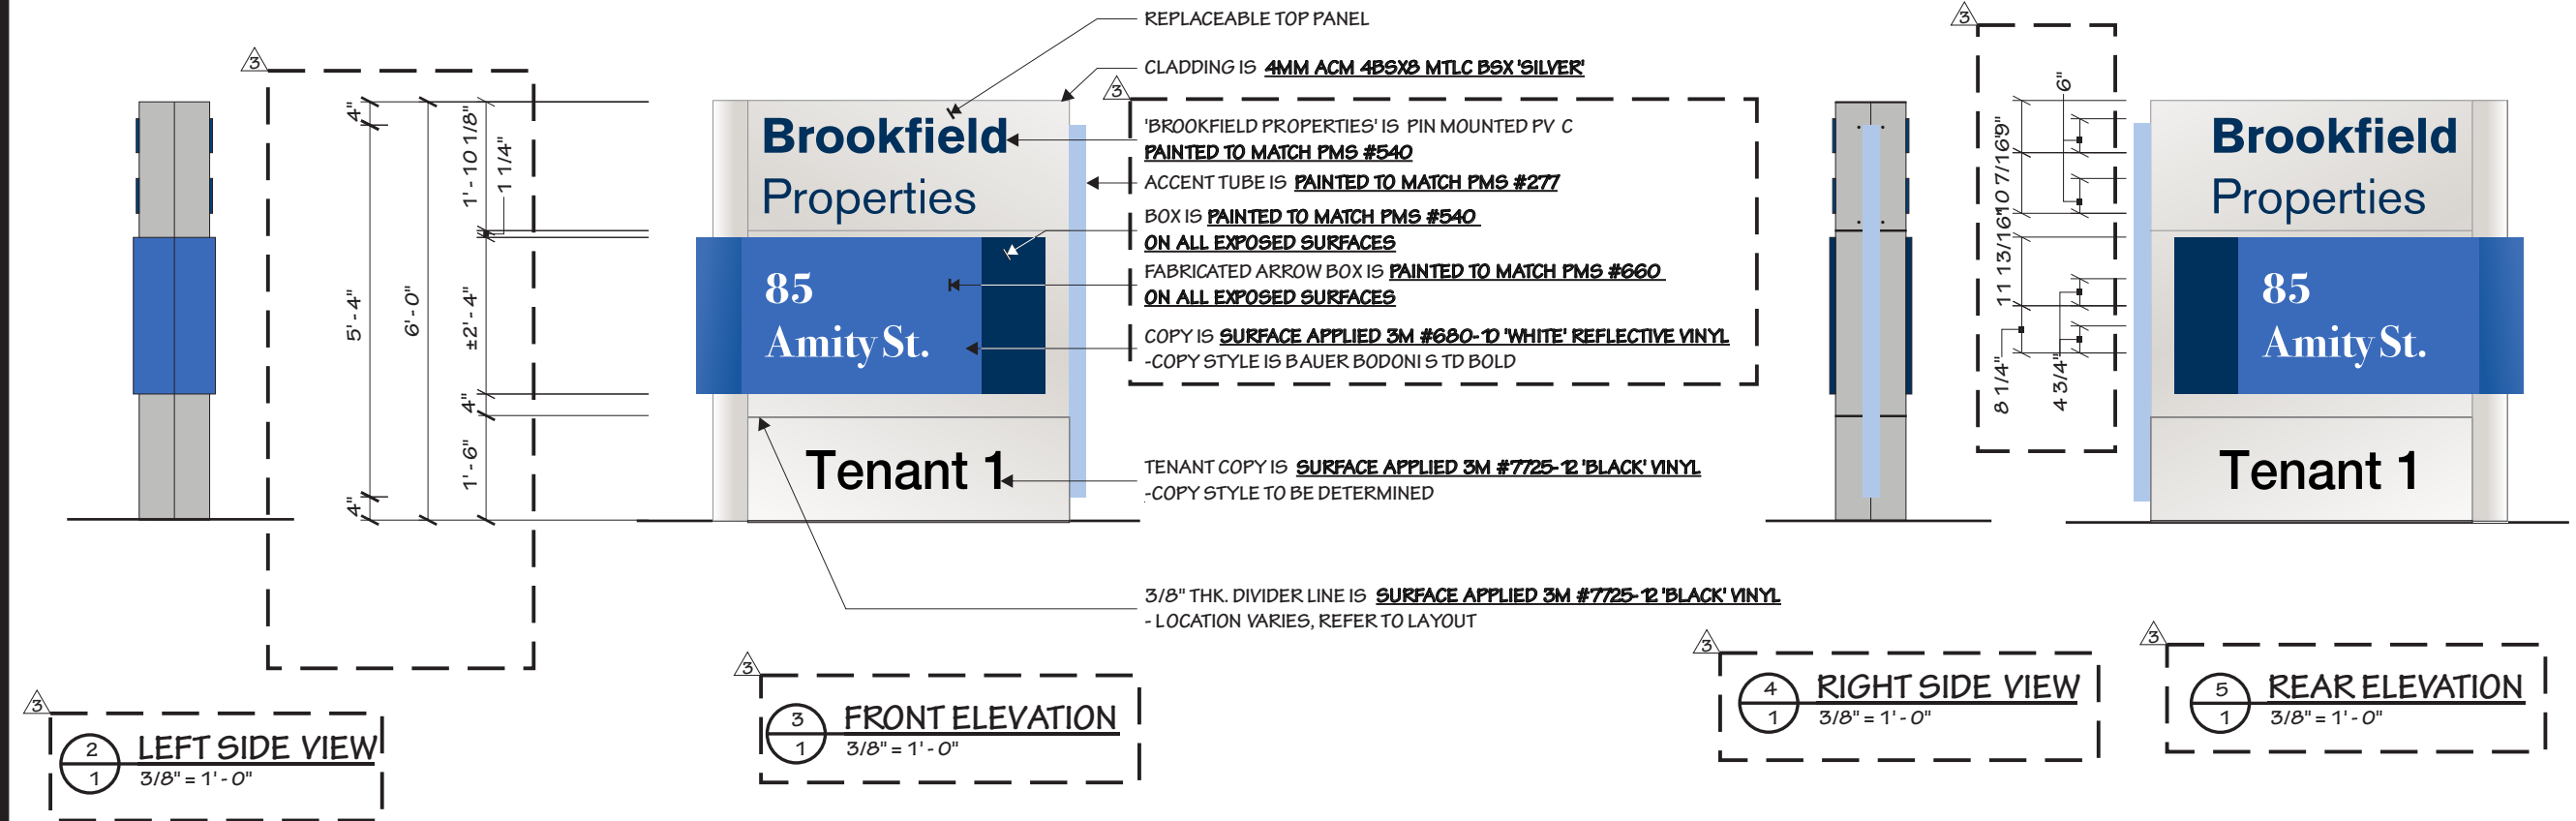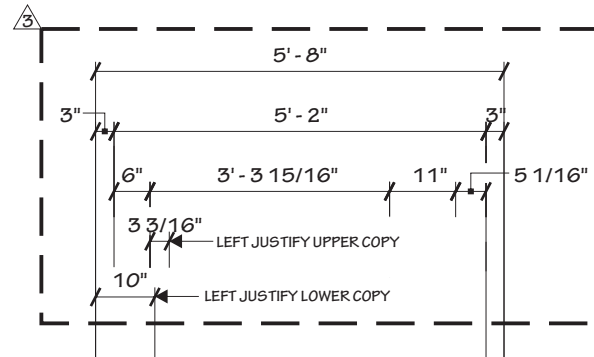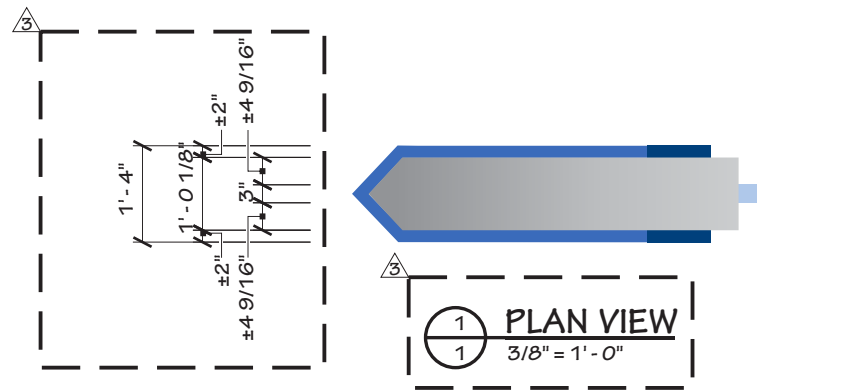

NOTES:
1.) TENANT COPY VARIES - REFER TO SCALED LAYOUTS

**2655 International Pkwy.
Virginia Beach, VA 23452**