



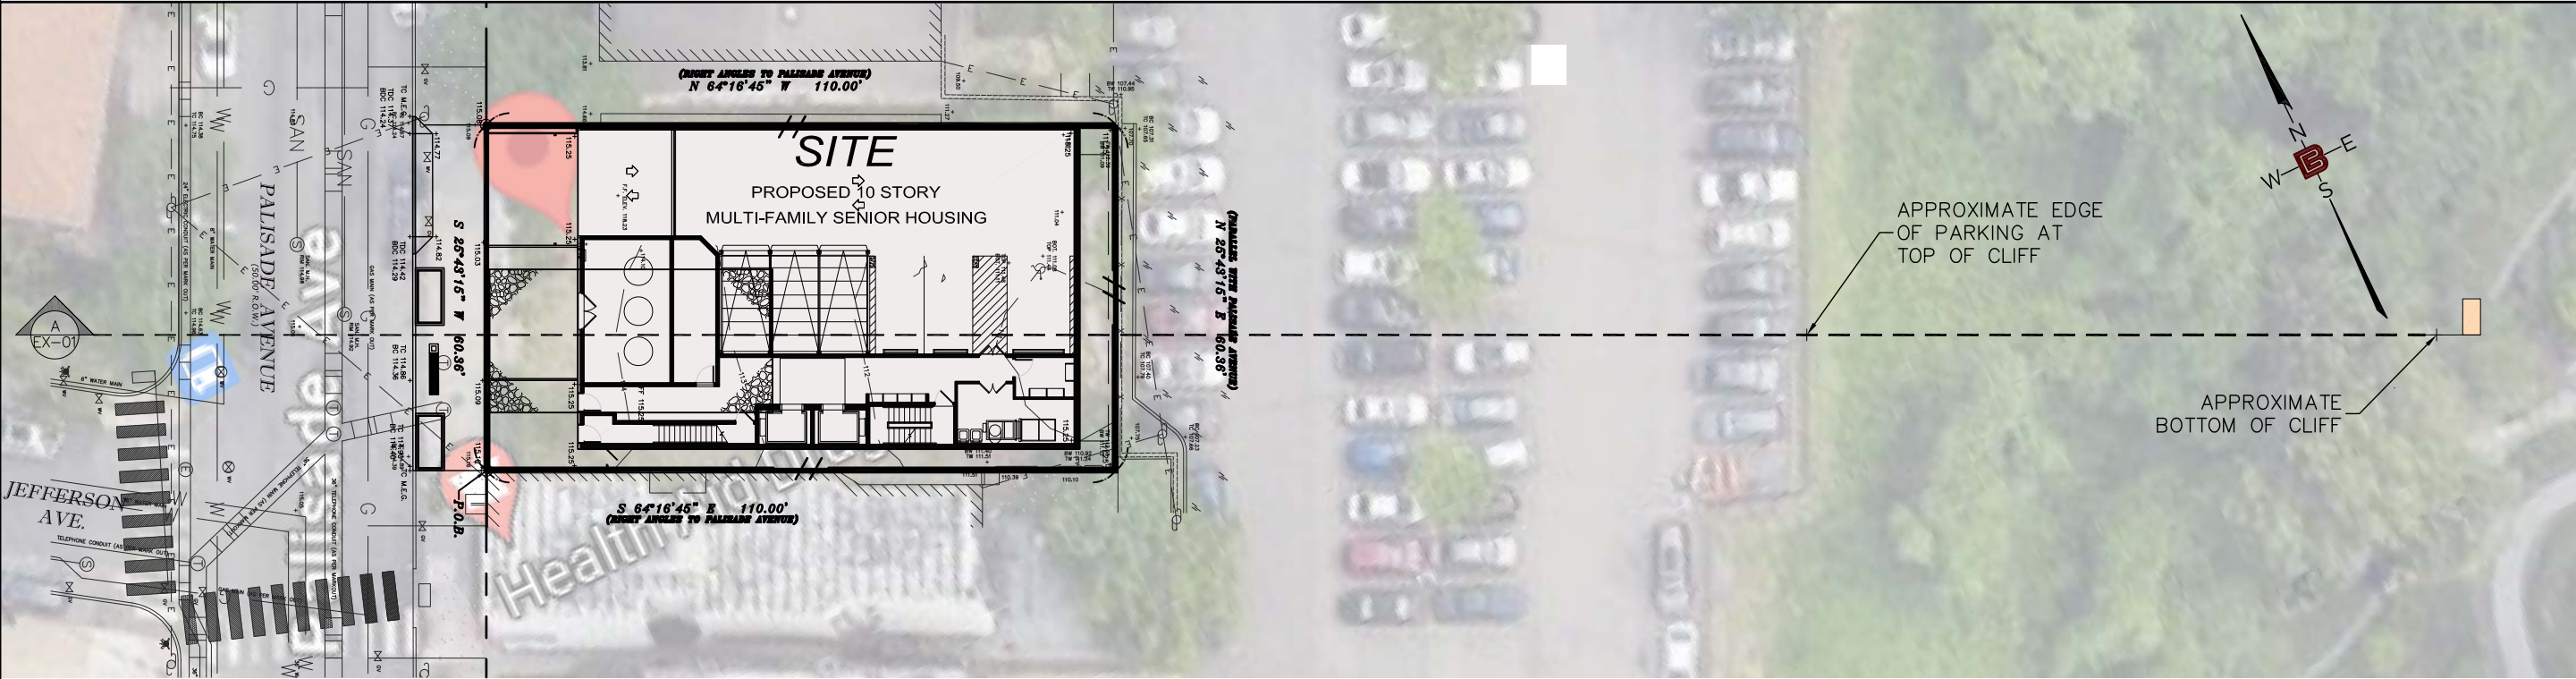

KEYPLAN

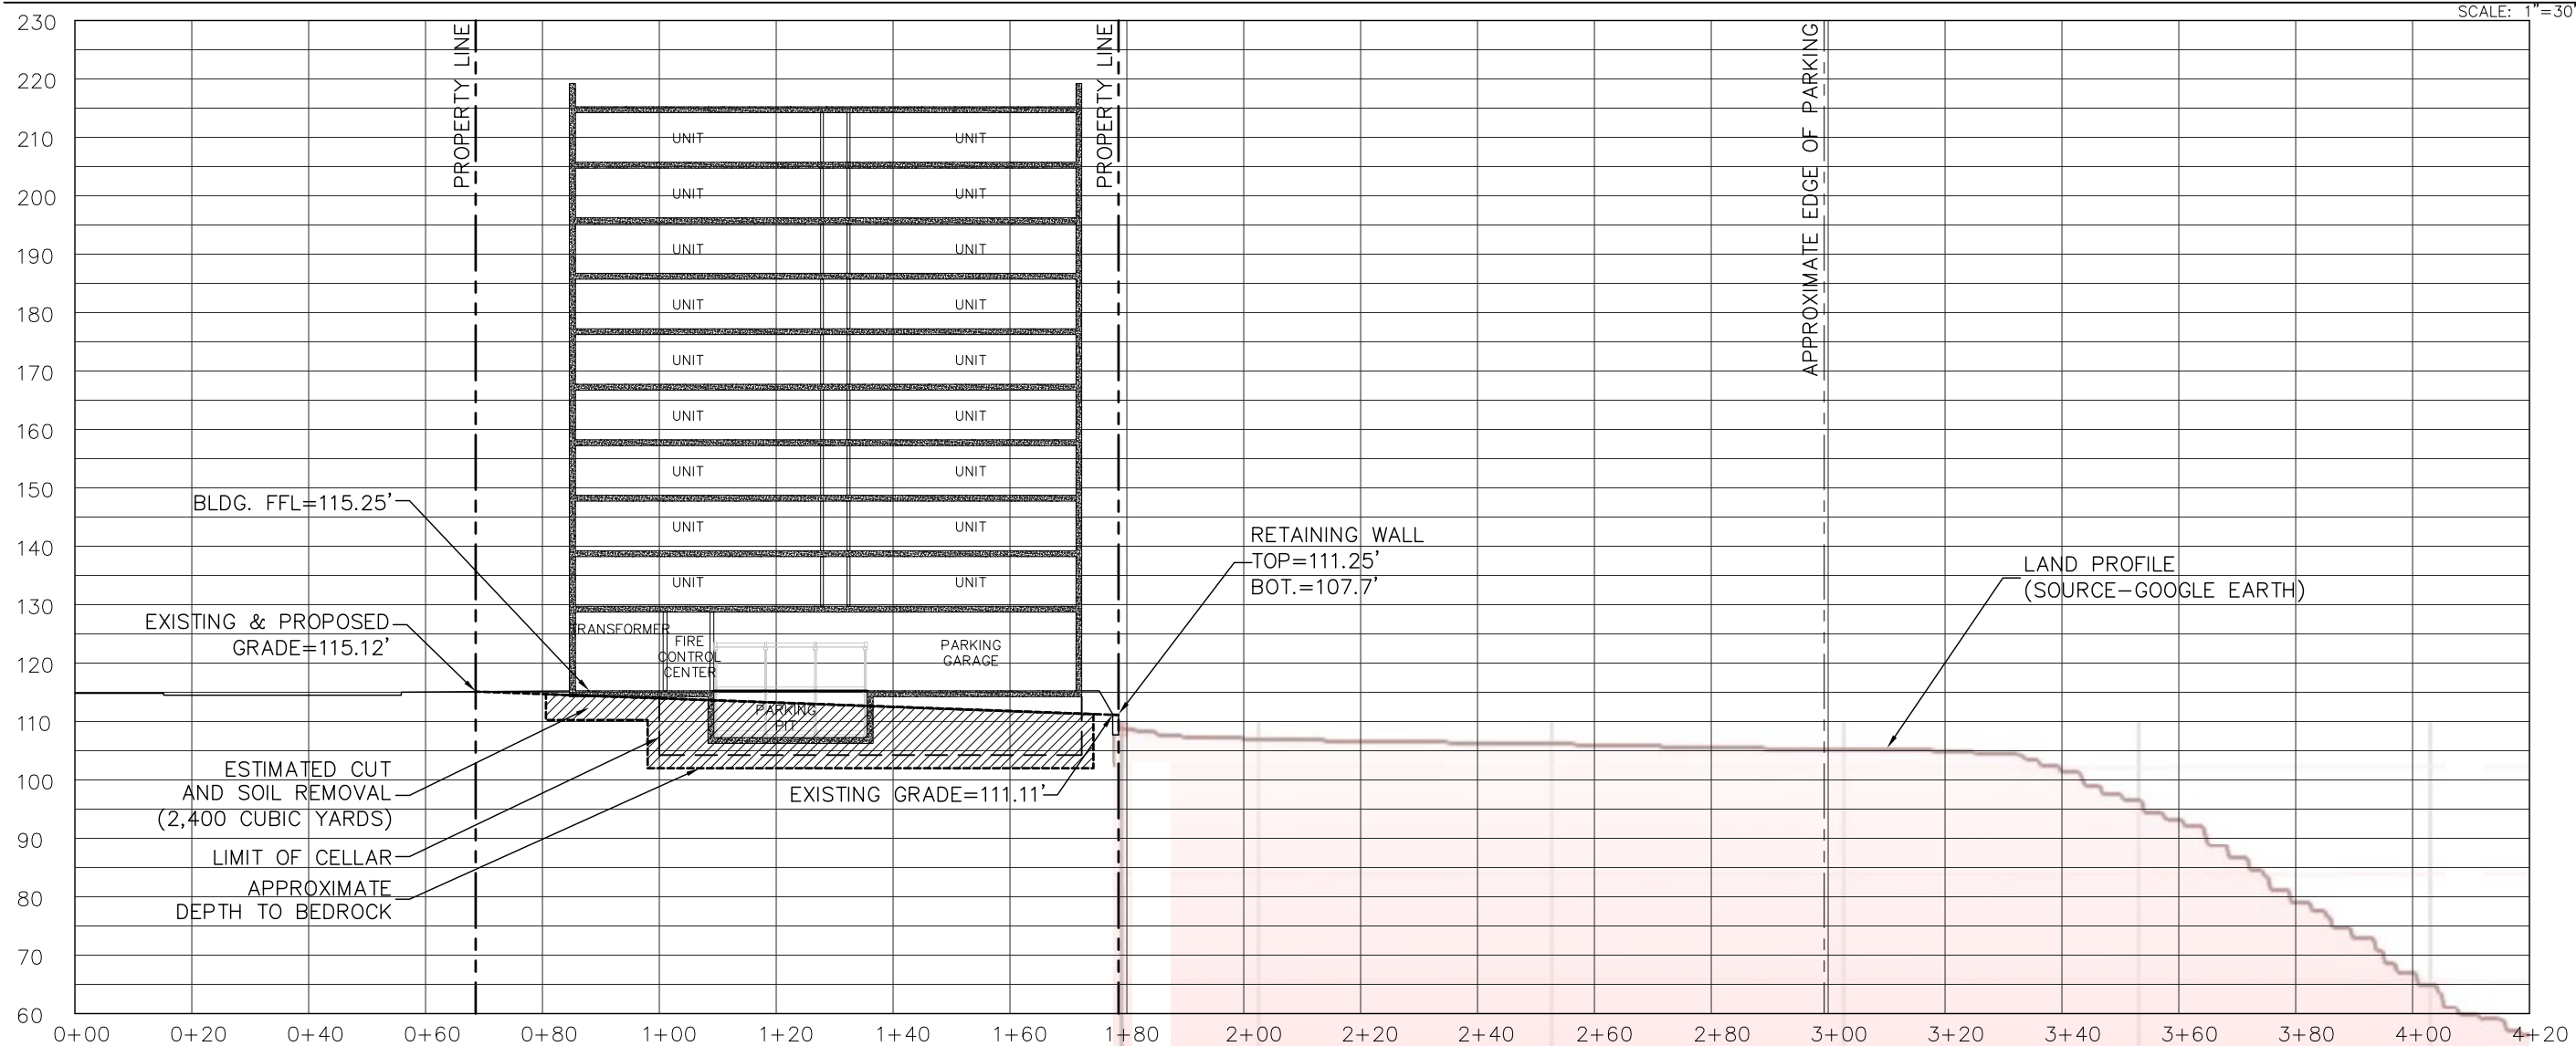

SITE – SCHEMATIC SECTION "A"

ERIC M.
HOUGH, P.E.
PROFESSIONAL ENGINEER
N.J. LIC. NO.: 51893

CERTIFICATE OF AUTHORIZATION
24GA28068900 / 21MH00002800
THIS DRAWING IS THE PROPERTY OF
THE CLIENT AND BERTIN ENGINEERING
ASSOCIATES INC. AND WAS PREPARED
FOR THE EXCLUSIVE USE BY THE CLIENT.
REUSE FOR ANY OTHER PURPOSE,
WITHOUT AUTHORIZATION BY WRITTEN
CONSENT BY THE CLIENT AND BERTIN
ENGINEERING ASSOCIATES, INC., IS
PROHIBITED.

SCHEMATIC
SITE
SECTION

66 GLEN AVENUE
GLEN ROCK, NJ 07452
P 201.670.6688
F 201.670.9788
www.bertinengineering.com
BERTIN
ENGINEERING
PROJECT
**PROPOSED MULTI-FAMILY
DWELLING**
BLOCK 6001, LOT 8, 216 PALISADE AVE., JERSEY CITY, NJ

DRAWN
GDS
SCALE
1"=30'
DATE
04-15-21
DRAWING NO.
EX-01
CHECKED
J.A.
PROJECT NO.
20-270
REV NO.
AS NOTED