




1 TAX RECORD PHOTOGRAPH CIRCA 1938
OF ELEVATION @ WELDON STREET

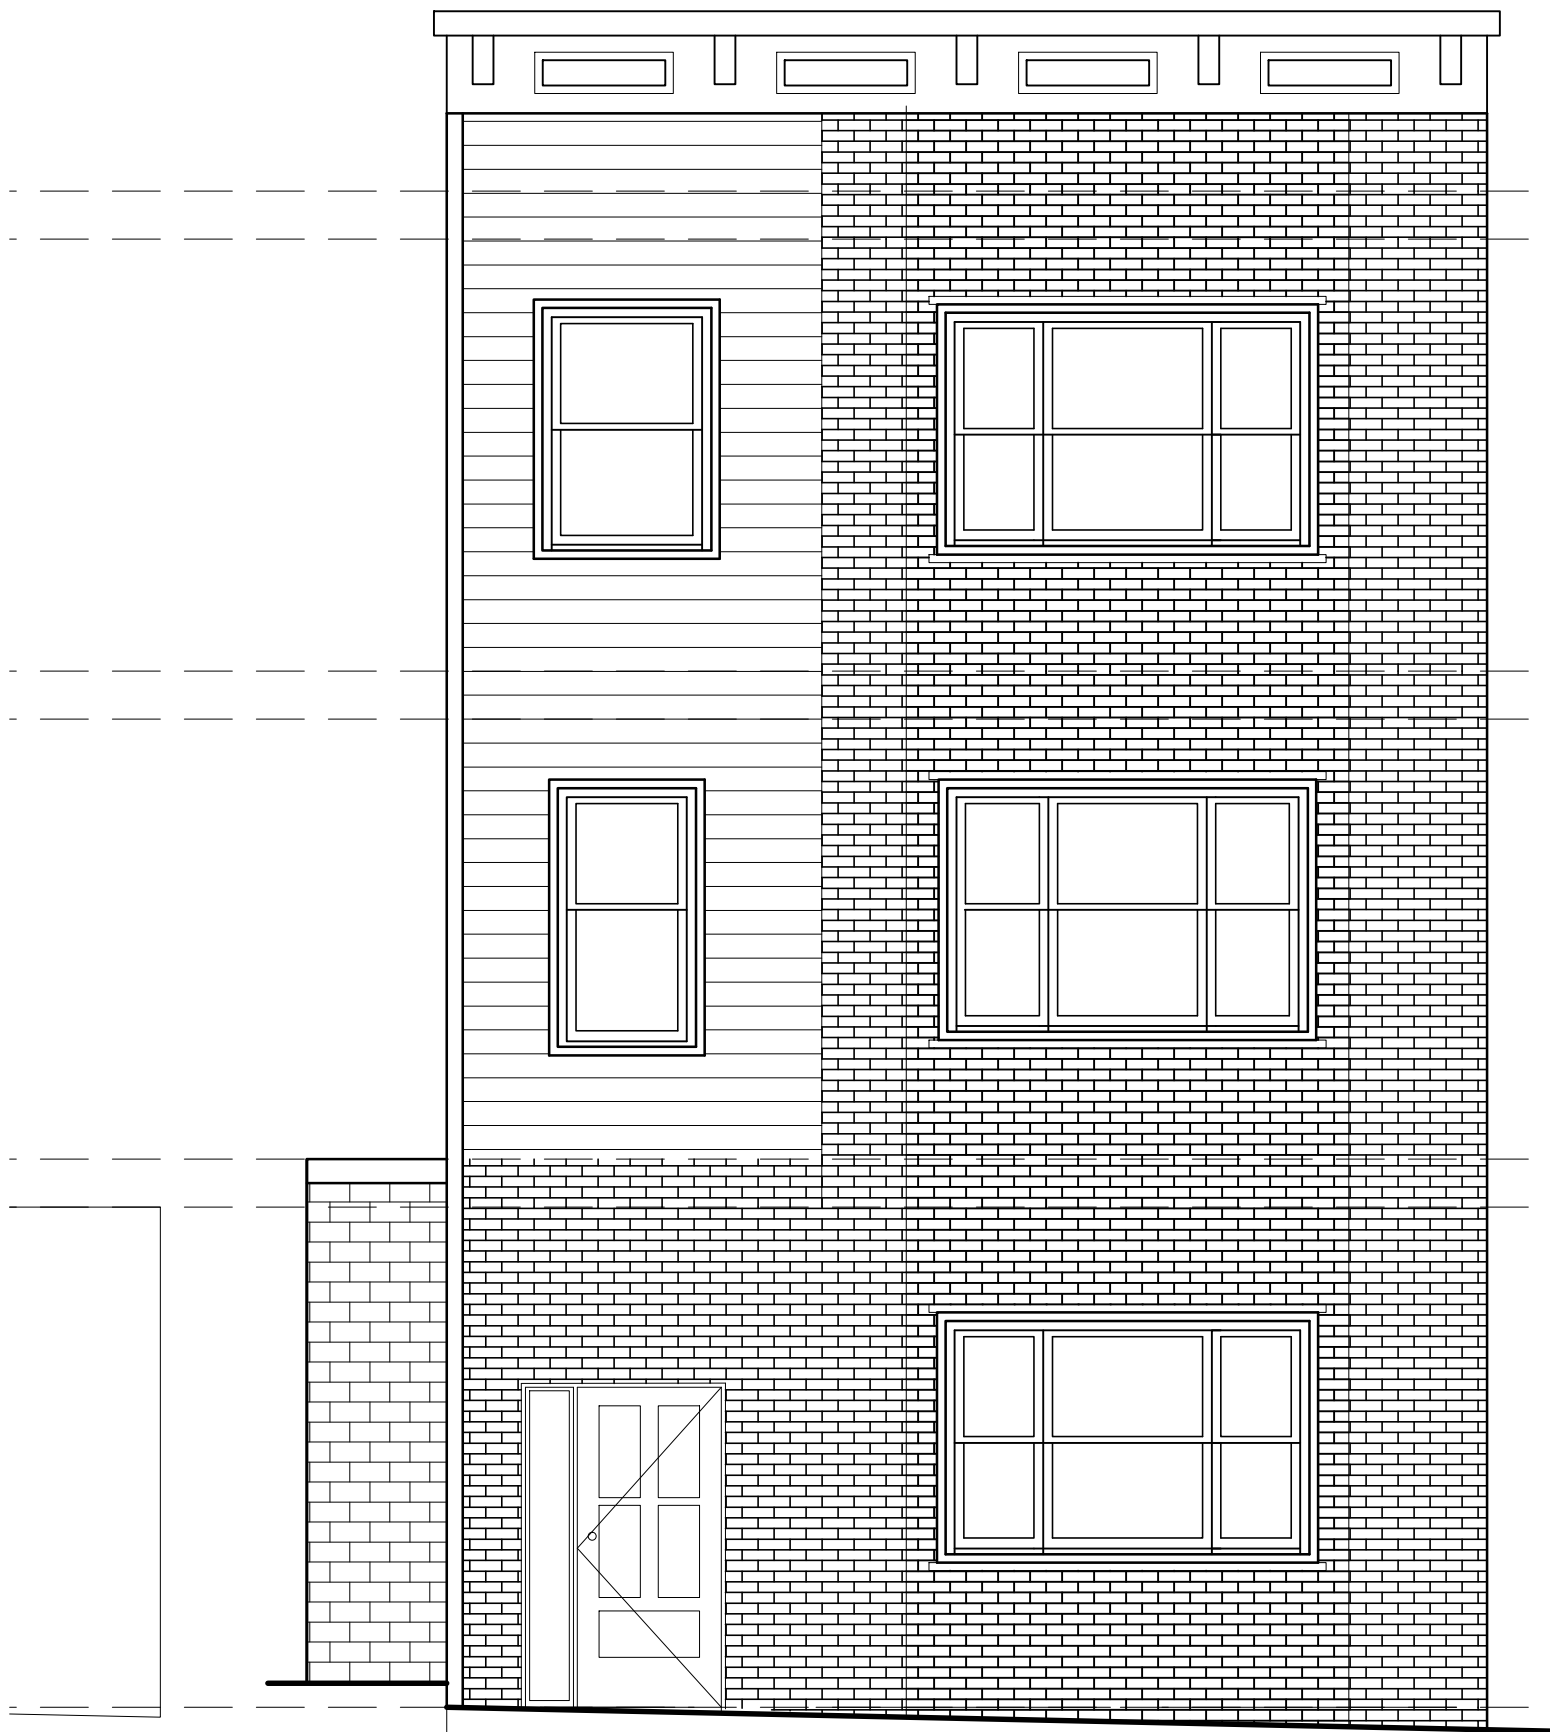

2 PROPOSED ELEVATION SUBMITTED TO THE
BOARD



3 PROPOSED ELEVATION WITH A
STOREFRONT CHARACTER

RA

Design & Consultants
LLP

35 Journal Square
Suite 402
Jersey City, New
Jersey 07306
t. (201) 680-7132
www.radellp.com

Raul Cabato, Architect
raul@radellp.com

new jersey license no. 21A101463700
new york license no. 025075
connecticut license no. 13934
georgia license no. RA015344
pennsylvania license no. RA408423

NO.	DATE	COMMENT
APPROVAL STAMPS AND SIGNATURES		
DRAWING TITLE		BSCAN STICKER
PROJECT NAME AND ADDRESS		
29 WELDON STREET		
OWNER'S NAME AND ADDRESS		
E. HYTOVSKI		
SEAL	DRAWN BY CD/RC	SCALE AS NOTED
	CHECKED BY SA/RC	DATE 8-20-2020
	FILE	BUILDING PLAN ID NUMBER
	PAGE NO.	SK-1



1 EXISTING ELEVATION @
STUYVESANT AVENUE



2 PROPOSED ELEVATION SUBMITTED TO THE
BOARD



3 PROPOSED ELEVATION WITH A
STOREFRONT CHARACTER

RA

**Design & Consultants
LLP**

35 Journal Square
Suite 402
Jersey City, New
Jersey 07306

t. (201) 680-7132
www.radellp.com

Raul Cabato, Architect
raul@radellp.com

new jersey license no. 21A101463700
new york license no. 025075
connecticut license no. 13934
georgia license no. RA015344
pennsylvania license no. RA408423

NO.	DATE	COMMENT	
APPROVAL STAMPS AND SIGNATURES			
DRAWING TITLE		BSCAN STICKER	
PROJECT NAME AND ADDRESS			
29 WELDON STREET			
OWNER'S NAME AND ADDRESS			
E. HYTOVSKI			
SEAL	DRAWN BY	SCALE	
	CD/RC	AS NOTED	
	CHECKED BY	DATE	
	SA/RC	8-20-2020	
	FILE	BUILDING PLAN ID NUMBER	
	PAGE NO.	SK-1	