

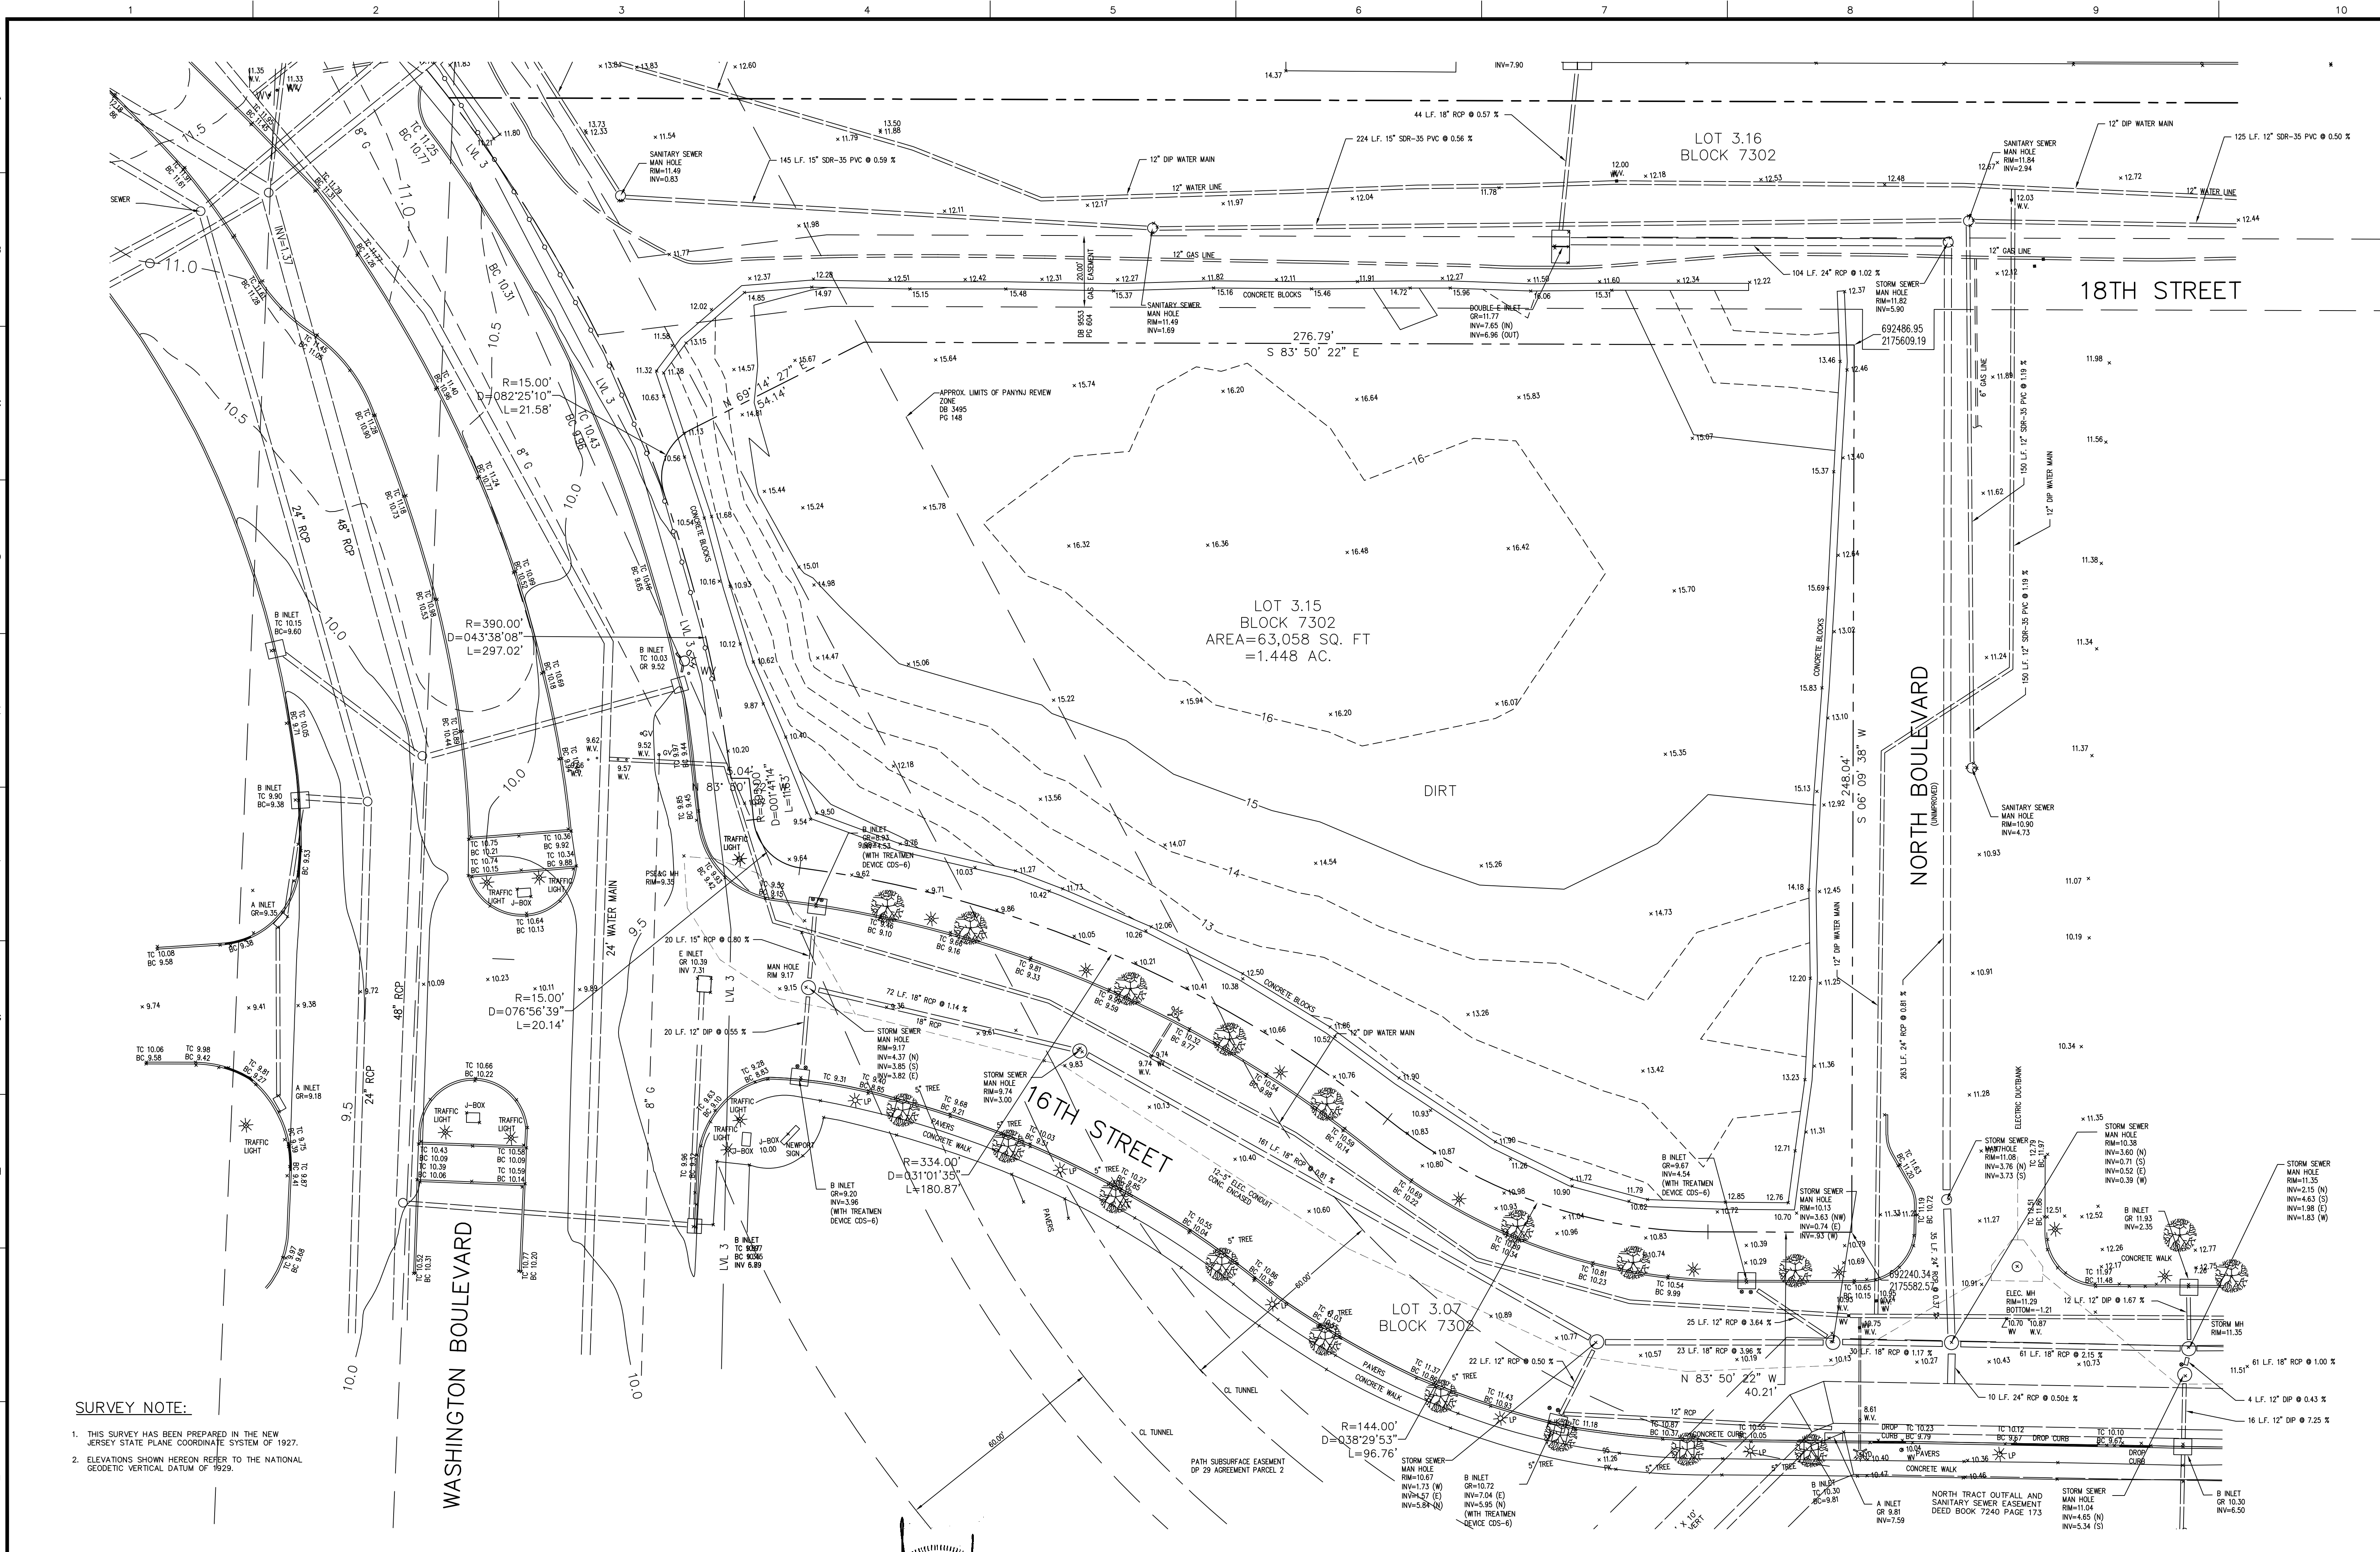


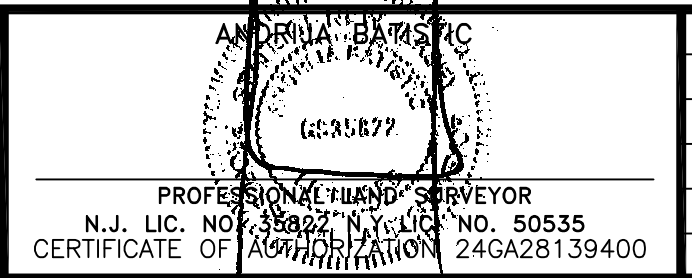

SURVEY NOTE:

- 1. THIS SURVEY HAS BEEN PREPARED IN THE NEW JERSEY STATE PLANE COORDINATE SYSTEM OF 1927.
- 2. ELEVATIONS SHOWN HEREON REFER TO THE NATIONAL GEODETIC VERTICAL DATUM OF 1929.

REV.	DATE	BY	CHECKED	DESCRIPTION
0	06/30/23			

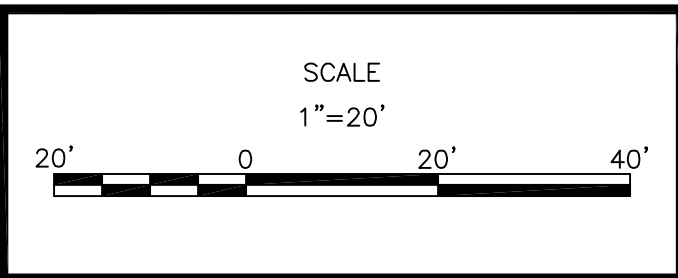

FIELD WORK BY:	AB/JB
DRAWN BY:	AB
DESIGNED BY:	N/A
CHECKED BY:	EL
APPROVED BY:	MB
CLASSIFICATION	SURVEYING

50 STATES ENGINEERING
ENGINEERING SURVEYING PLANNING
www.50StatesEngineering.com
43 MOONACHIE ROAD
HACKENSACK, NJ 07601
PH (201) 50-STATE
FAX (201) 591-7907

PROJECT NAME	NEWPORT ASSOCIATES DEVELOPMENT COMPANY
--------------	---

DRAWING TITLE	BOUNDARY AND TOPOGRAPHIC SURVEY LOT 3.15 BLOCK 7302 CITY OF JERSEY CITY HUDSON COUNTY NEW JERSEY
---------------	---

PROJECT NUMBER	23-142
DRAWING NUMBER	23-142-101