




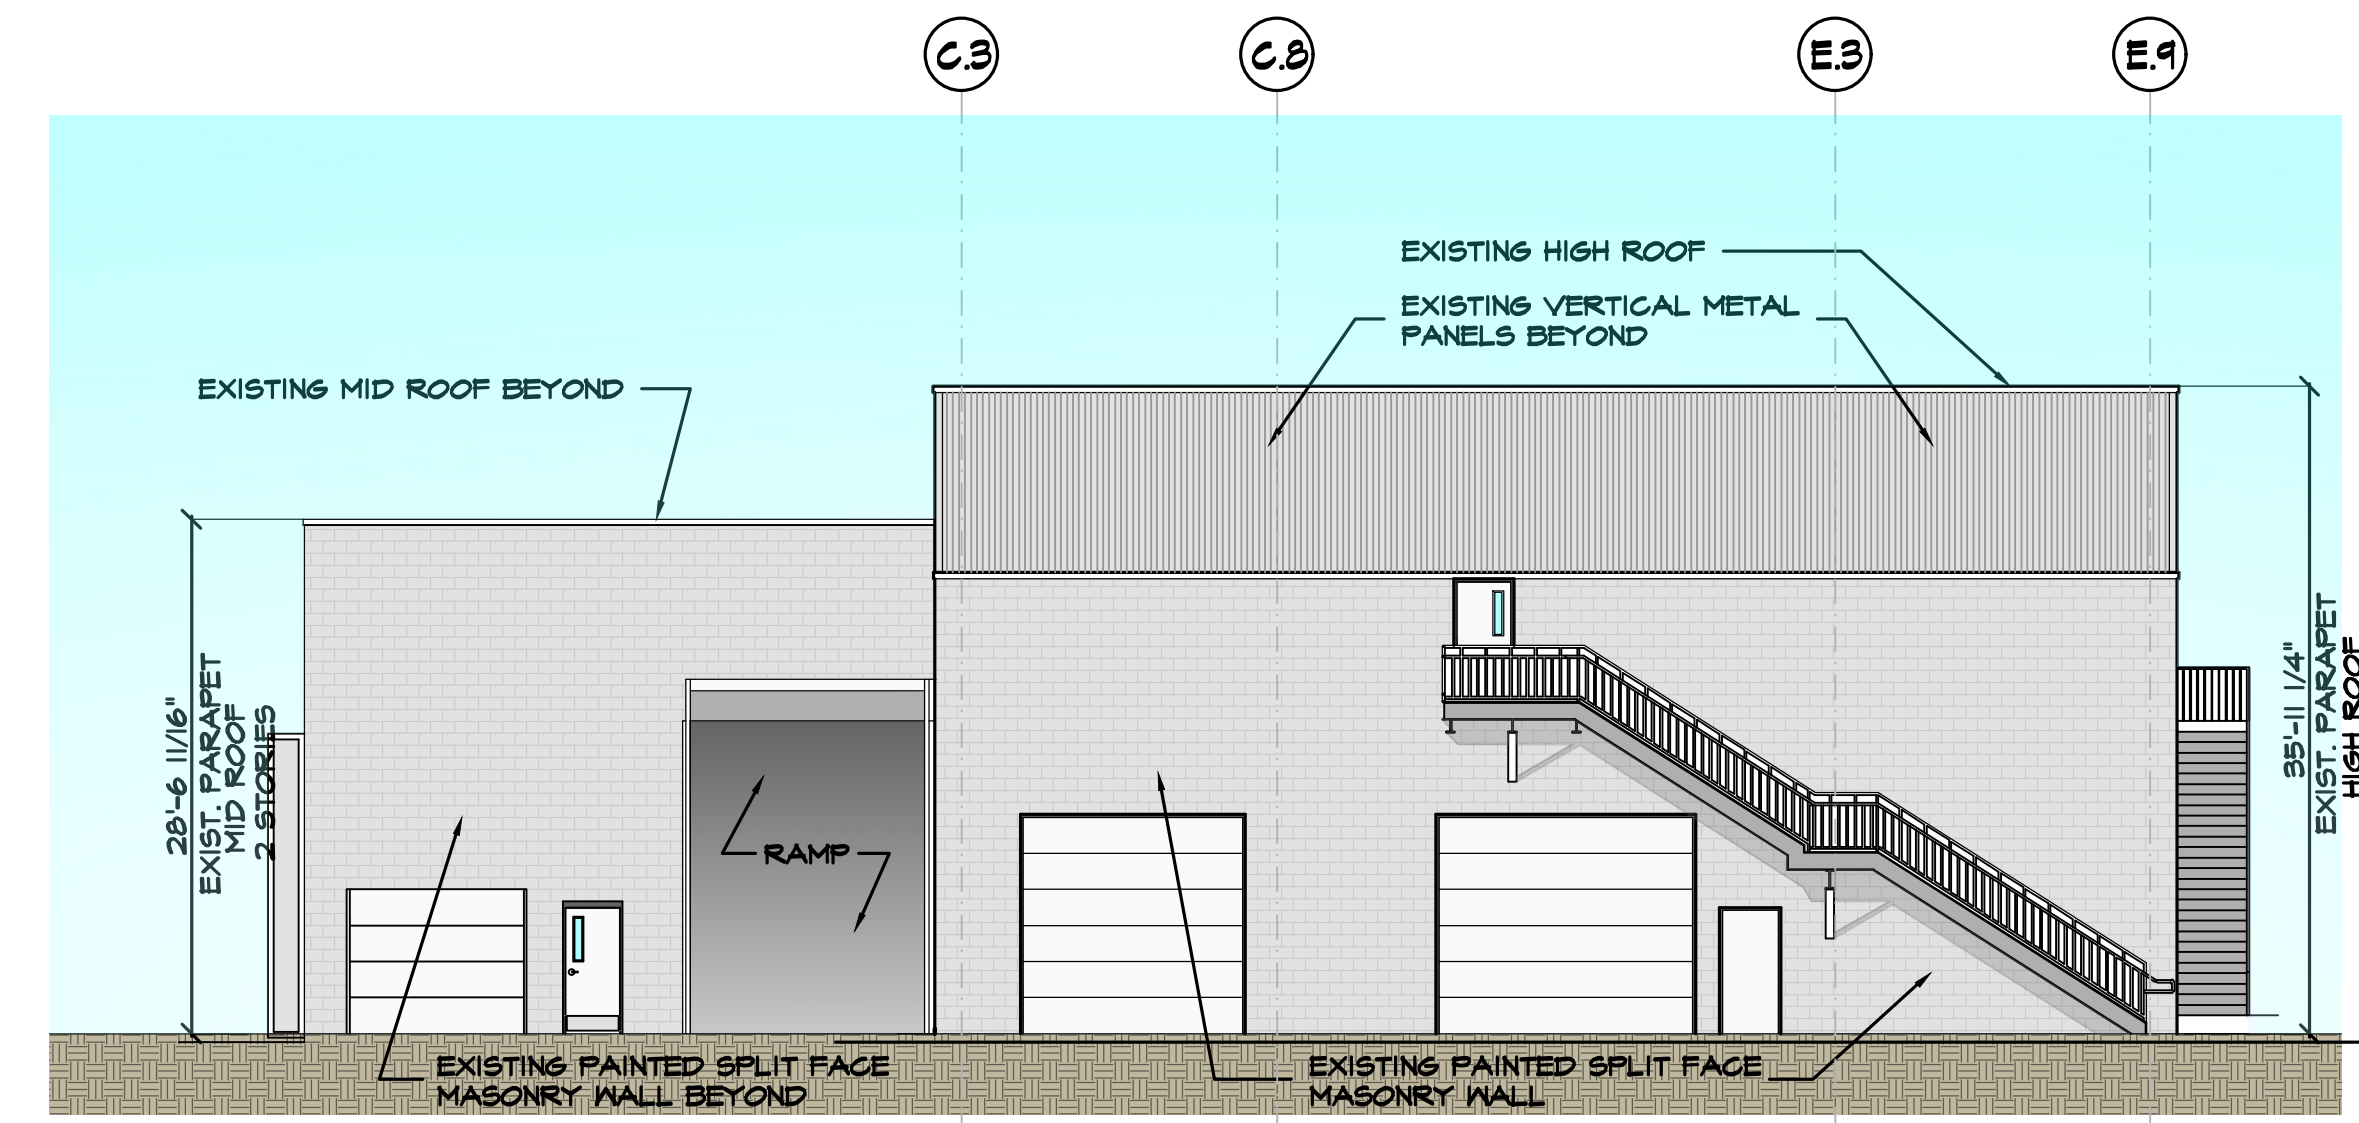


EXISTING REAR (WEST) ELEVATION
SCALE 9/32" = 1'-0"
0' 5' 10' 15' 20'

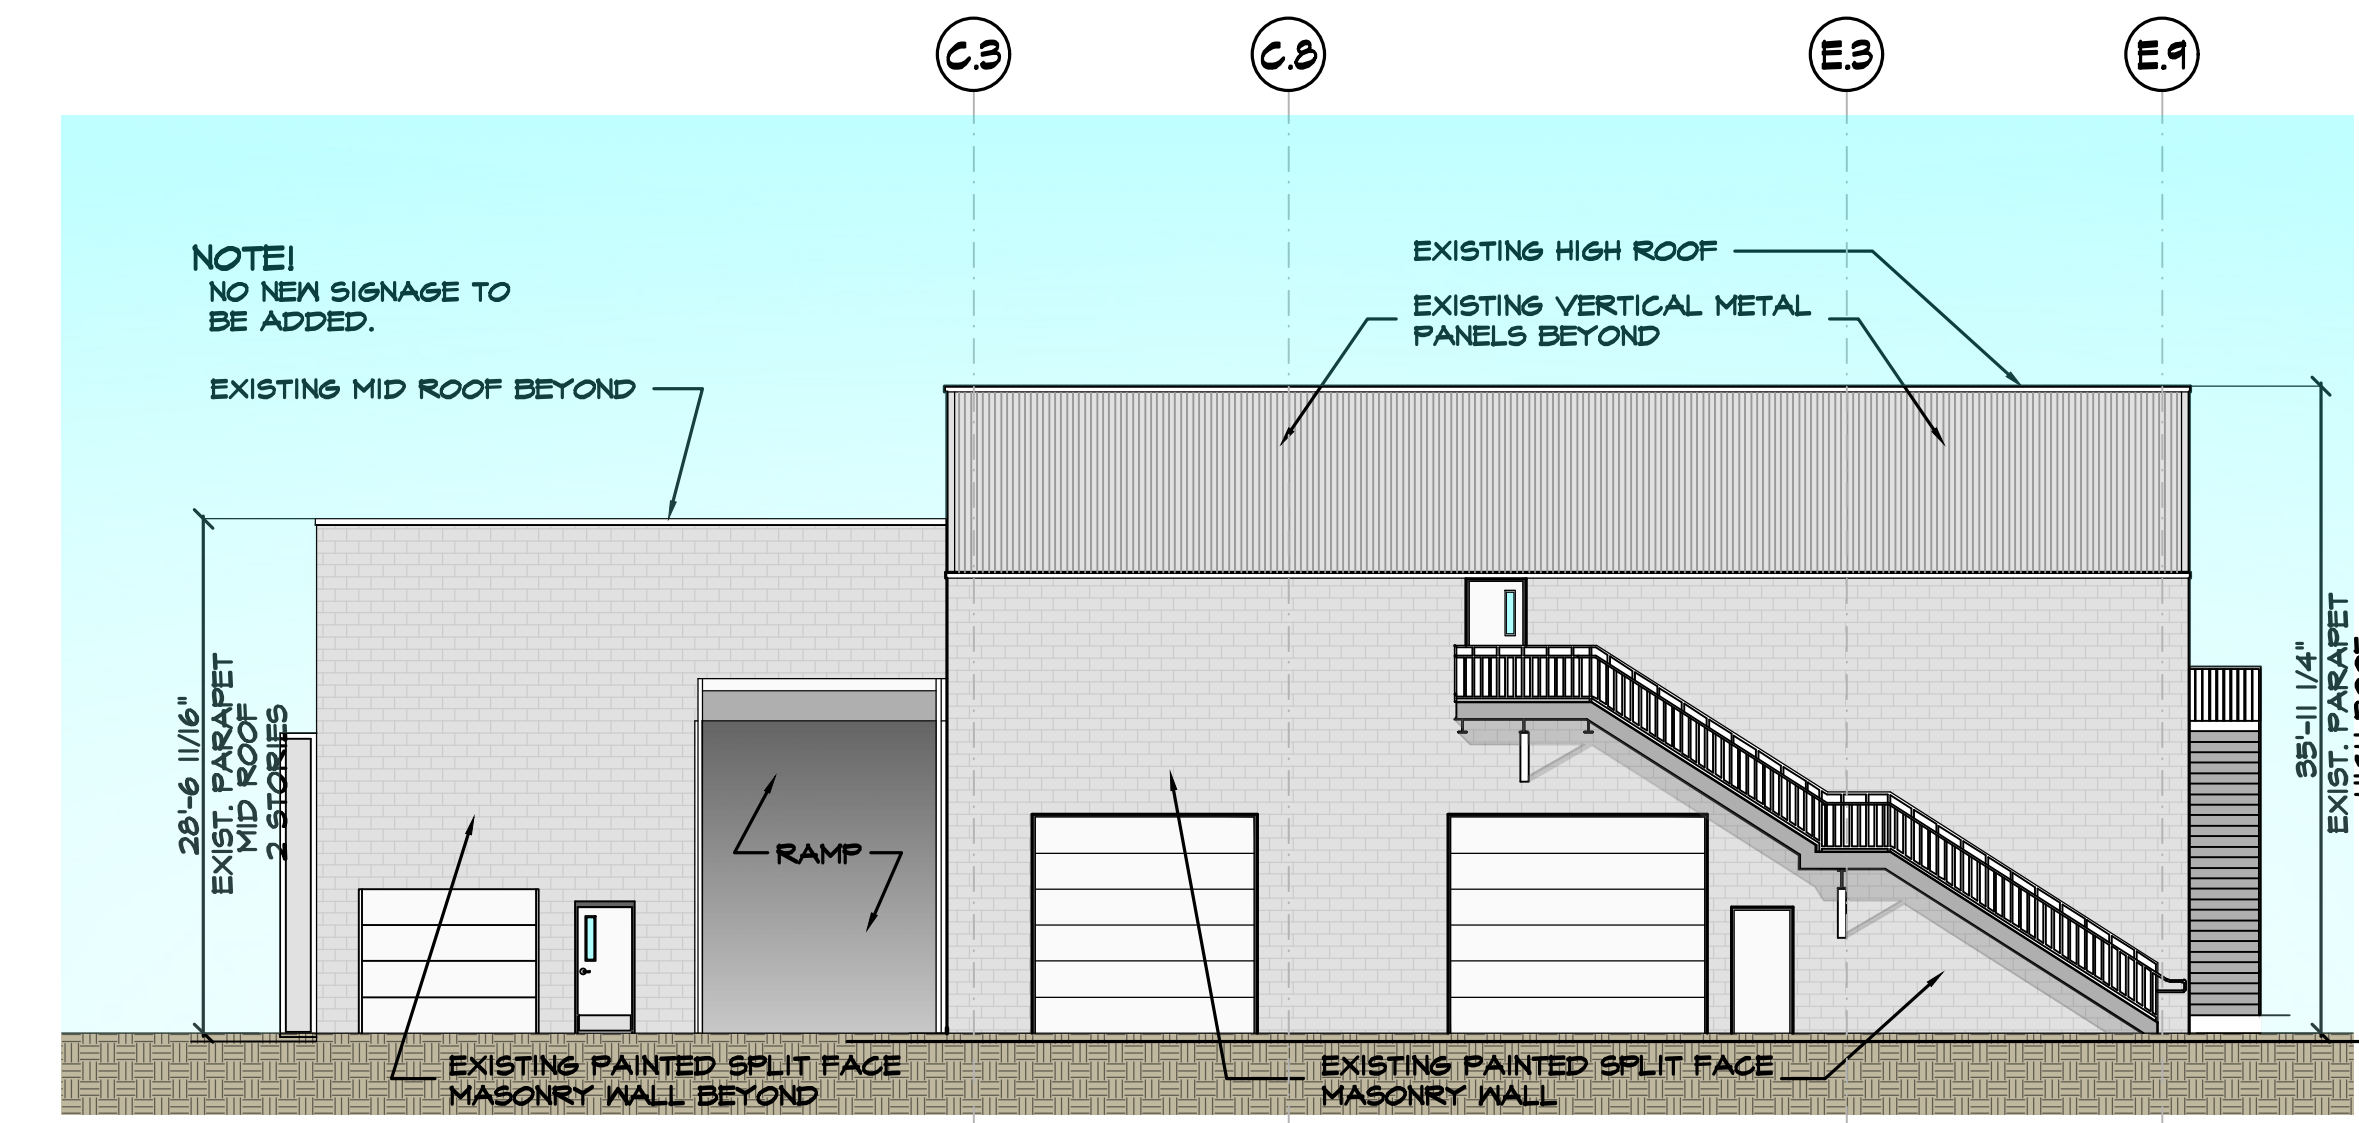

PROPOSED REAR (WEST) ELEVATION
SCALE 9/32" = 1'-0"
0' 5' 10' 15' 20'

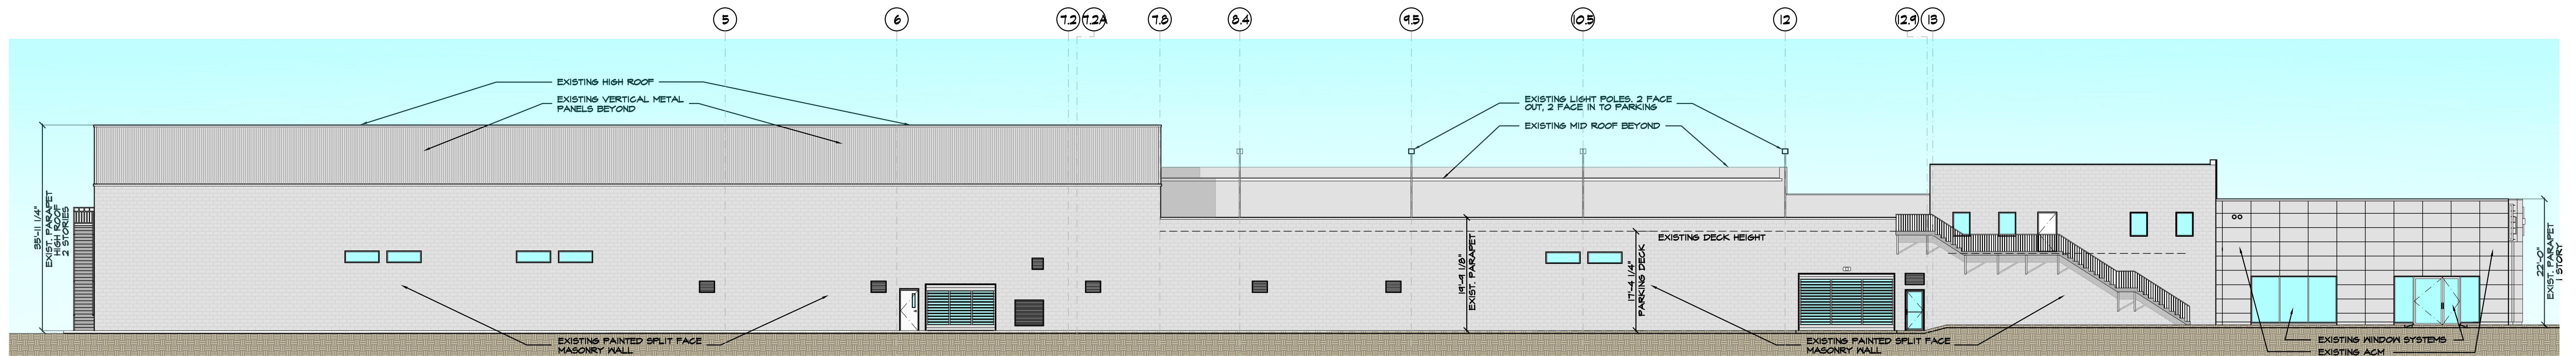

EXISTING LEFT (SOUTH) ELEVATION
SCALE 9/32" = 1'-0"
0' 5' 10' 15' 20'

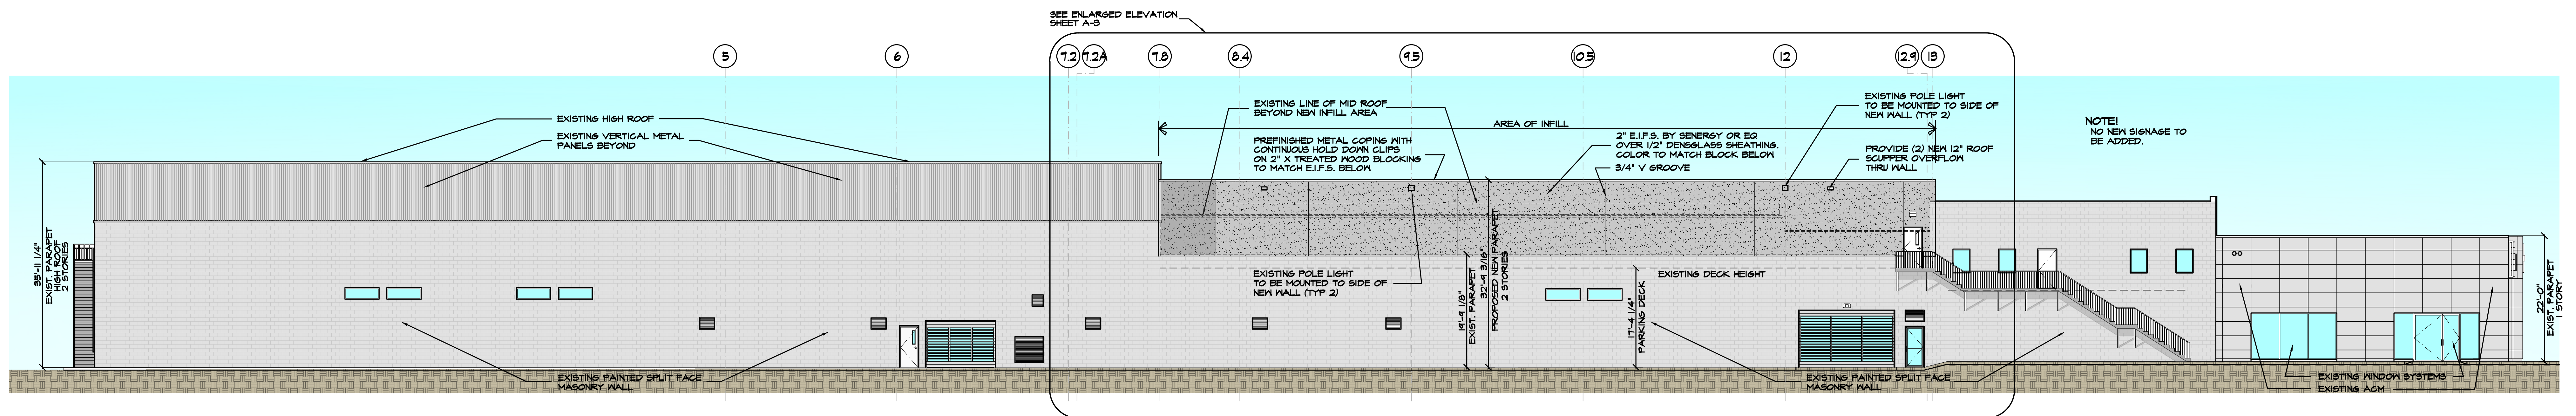

PROPOSED LEFT (SOUTH) ELEVATION
SCALE 9/32" = 1'-0"
0' 5' 10' 15' 20'

RELEASE STATUS OF THIS DRAWING			
☐	PRELIMINARY DRAWING		
☐	PROGRESS PRINT		
☐	PARTIAL RELEASE		
☐	FULL RELEASE		
THESE PLANS ARE THE PROPERTY OF THE ARCHITECT AND MAY NOT BE COPIED, RE-USED, OR ALTERED WITHOUT HIS APPROVAL.			
4.4.22	ADDED INFO PER CHECKLIST		K.P.S.
7.13.22	ADD PARAPET HT & BUILD. SIZES		K.P.S.
NO.	DATE	REVISIONS	BY
PROJECT:			
CONSTRUCTION DRAWINGS FOR:			
HUDSON NISSAN			
555 ROUTE 440			
BLOCK 1600, LOT 6, 7 & 8			
BLOCK 21901, LOT 1 & 2			
JERSEY CITY, NEW JERSEY			
Drawings:		EXIST / PROPOSED ELEVATIONS	
Date:	3.25.22	NJ RES. NUMBER 08590	A-2 OF
Scale:	AS NOTED		
Comm. No.:	22016		
Drawn By:	K.P.S.		
THOMAS R. CANZANI			