


THE LINE SHOWN AT LEFT IS EXACTLY ONE INCLUDING AT THIS SHEET'S ORIGINAL PAGE SIZE

2


2
R301
EXISTING/REPAIR ELEVATION - EAST
1/8" = 1'-0"

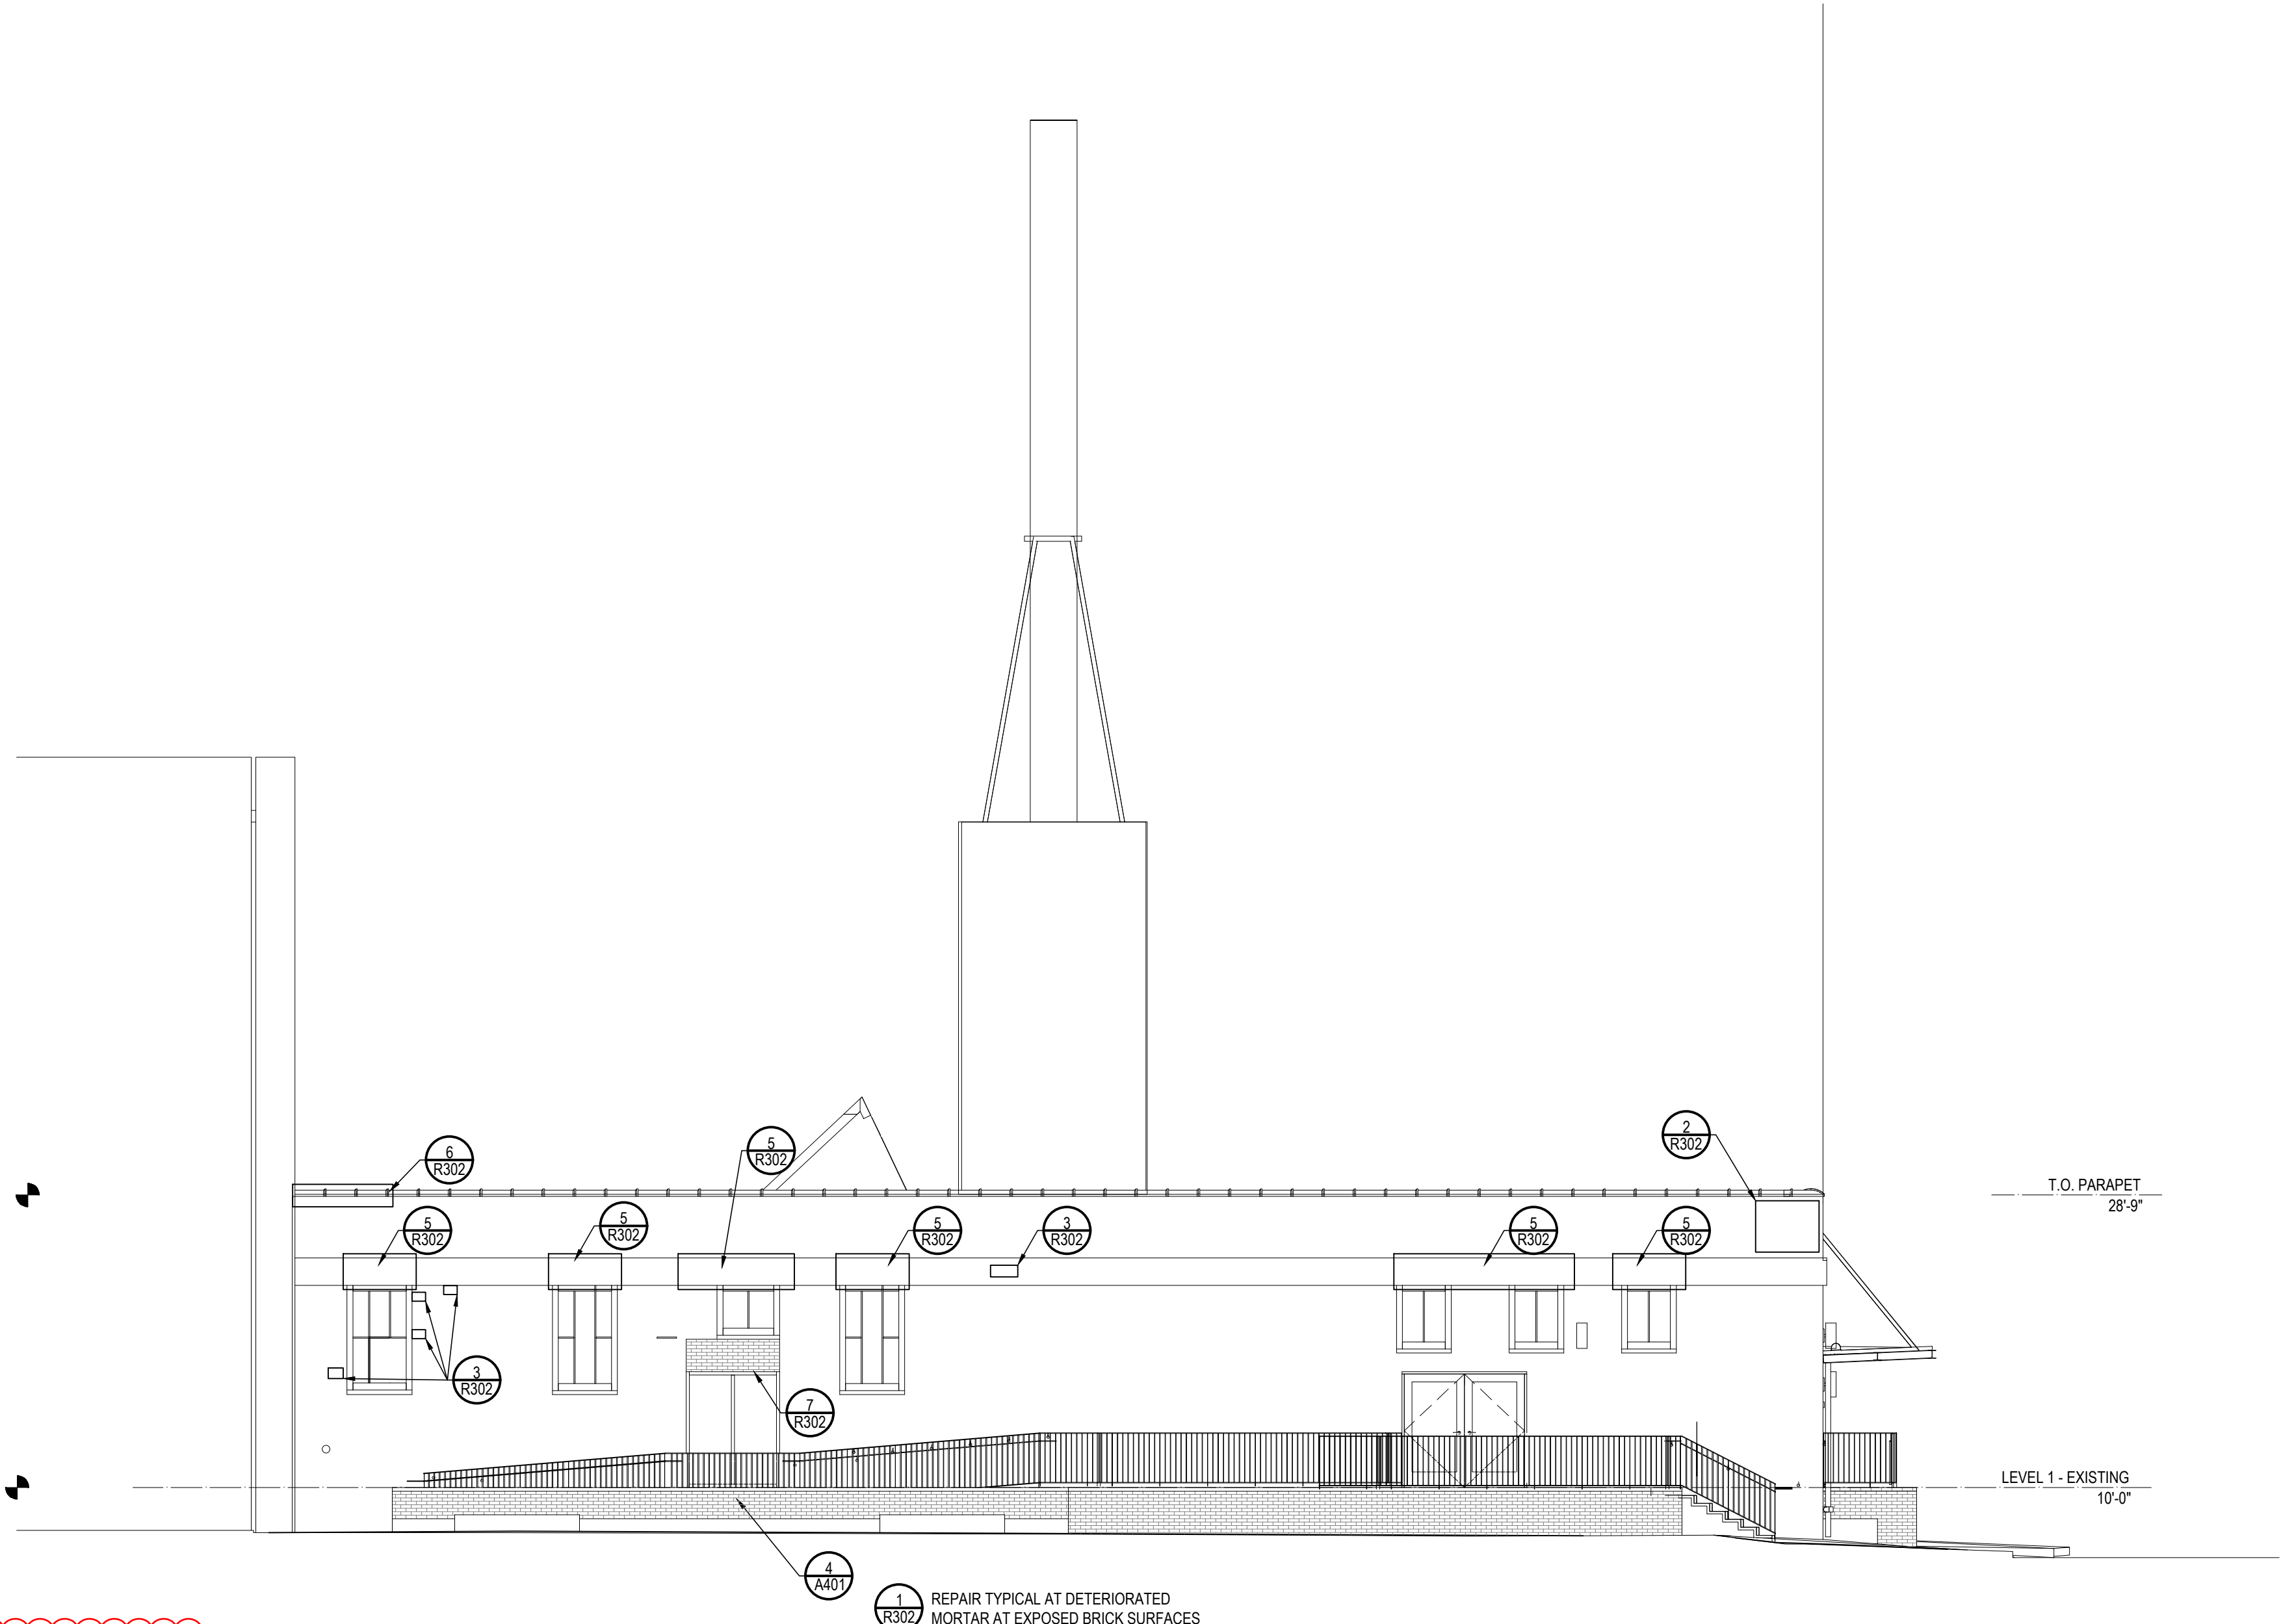

8
R302
REPAIR DETAIL SEE SHEET R302

1

1
R301
EXISTING/REPAIR ELEVATION - NORTH
1/8" = 1'-0"

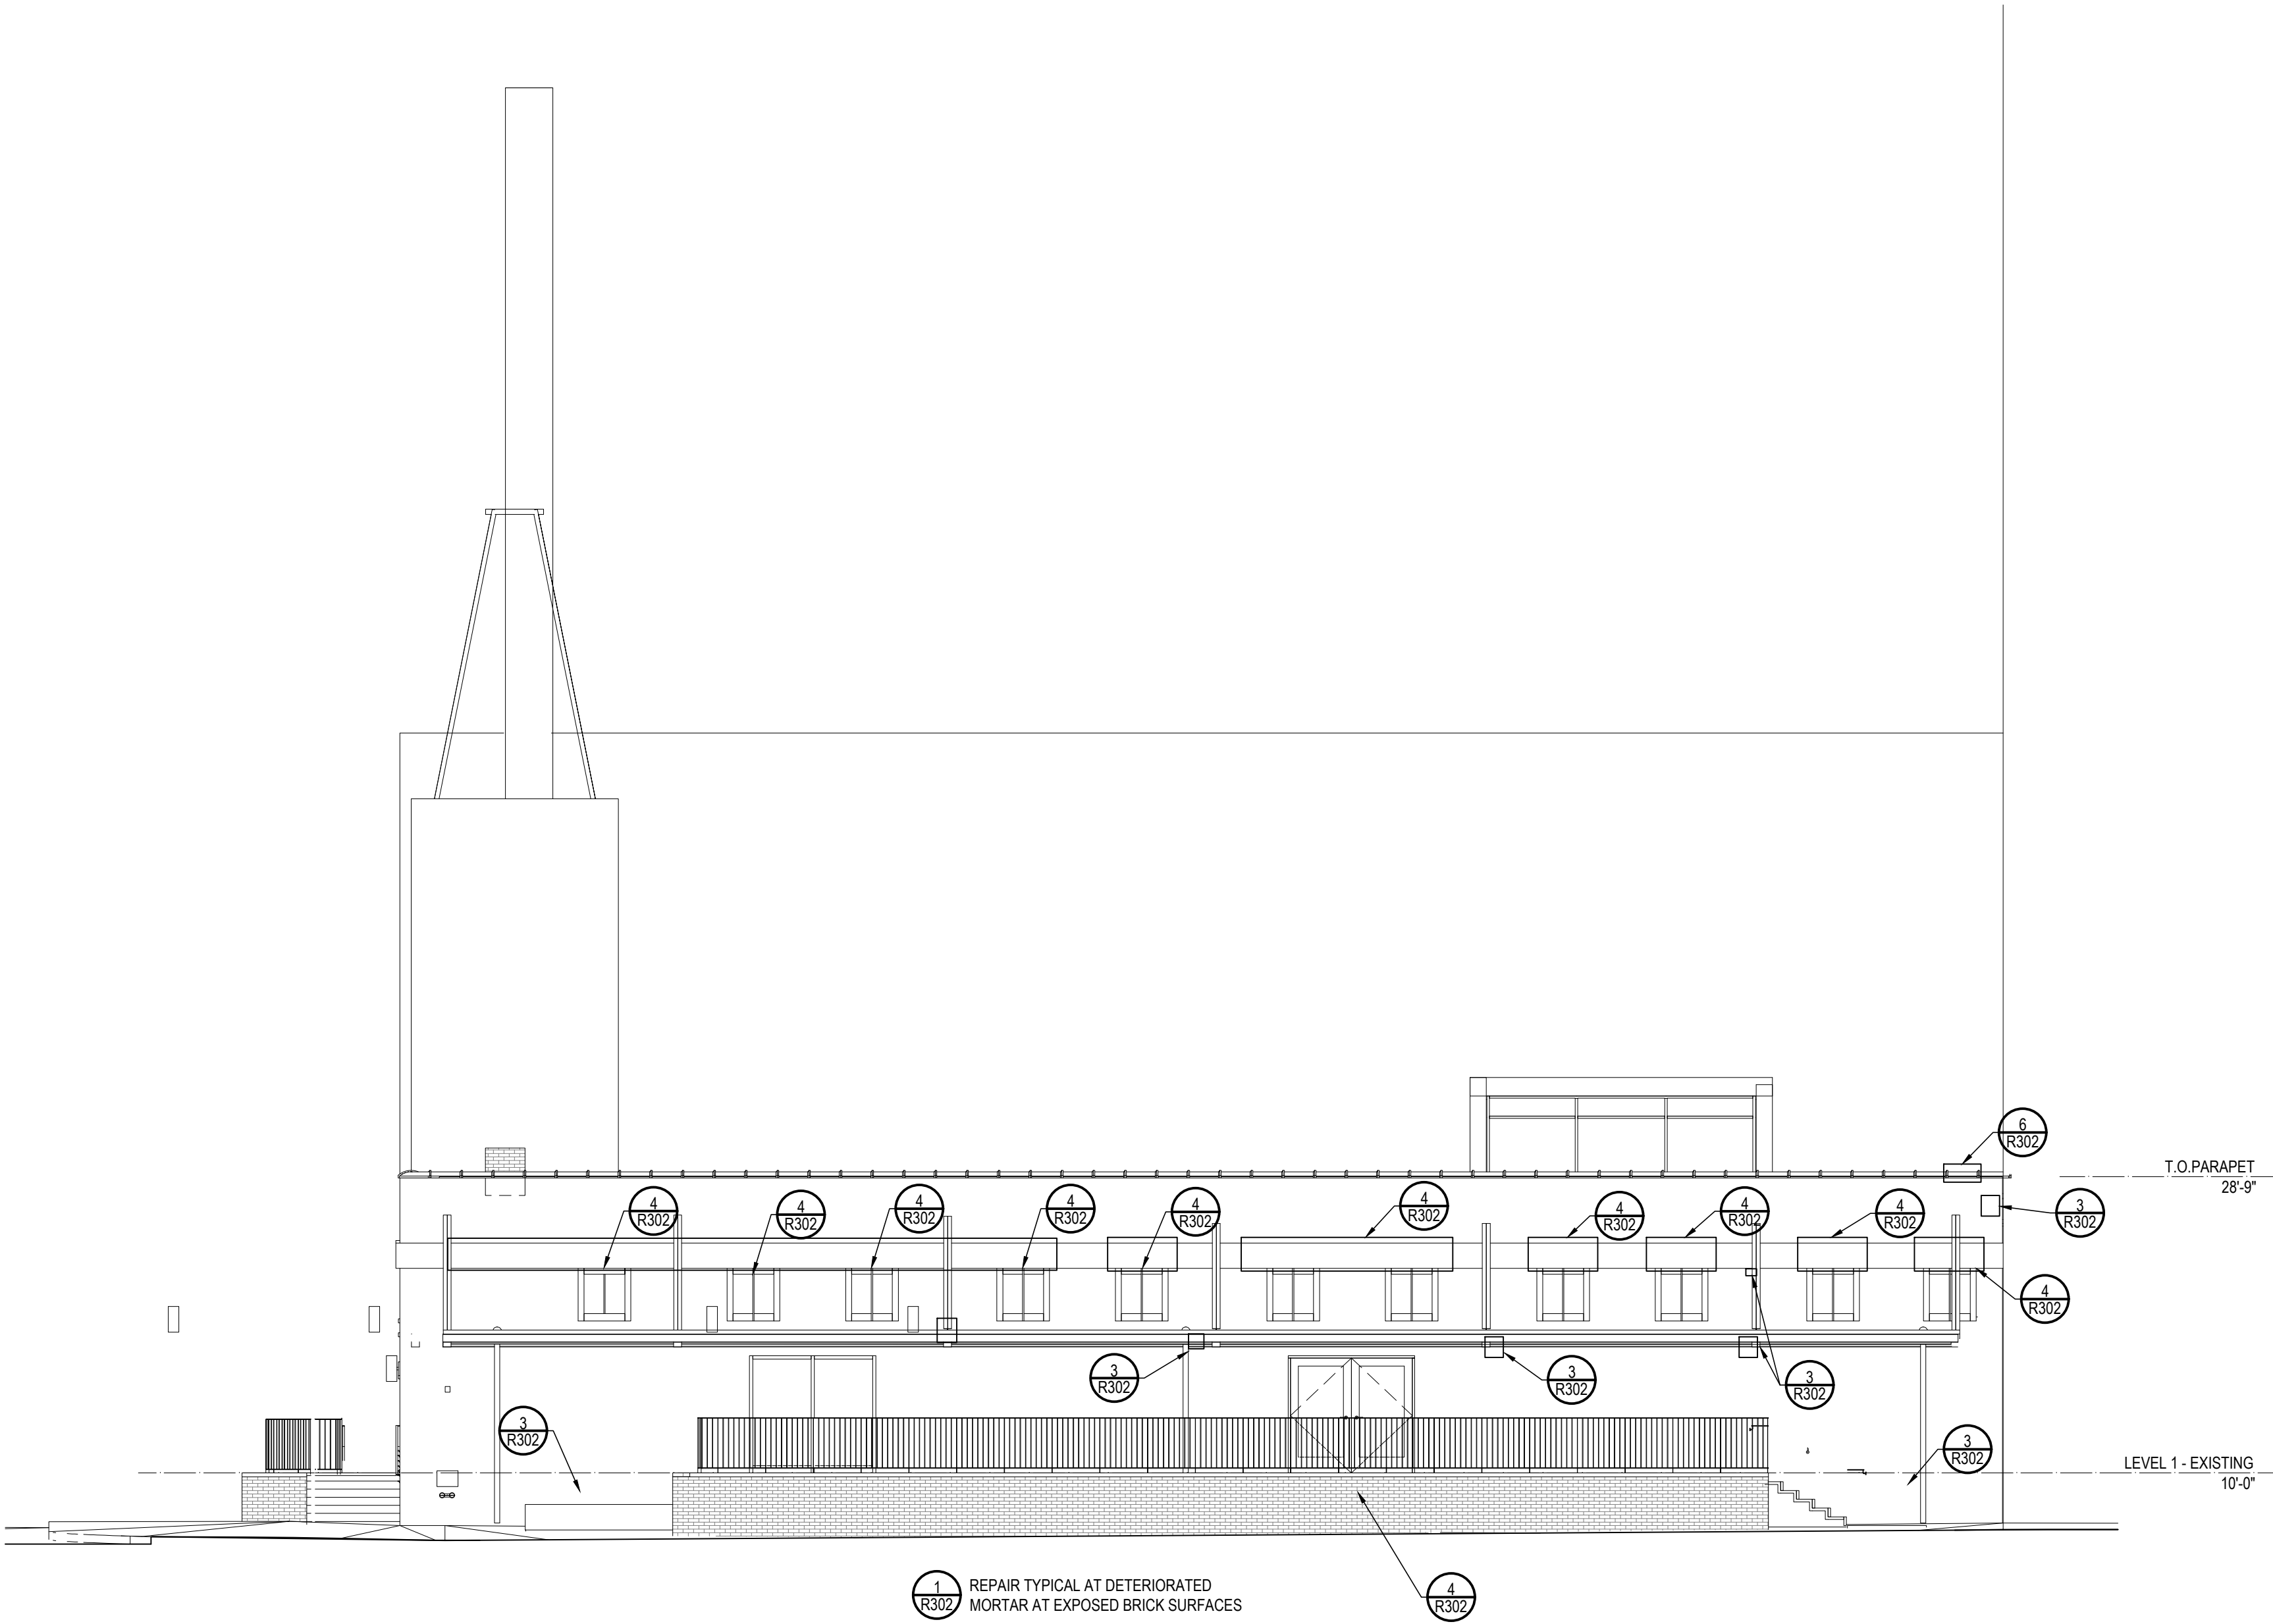

1
R302
REPAIR TYPICAL AT DETERIORATED MORTAR AT EXPOSED BRICK SURFACES

8
R302

NOT FOR
CONSTRUCTION

CREATIVE CENTER
POWERHOUSE ARTS DISTRICT
107 MORGAN TIC, LLC
335 WASHINGTON STREET
JERSEY CITY, NJ, 07302

No.	Date	Description
1	9-20-22	Planning Revision
2	11-17-22	Planning Revision 2

MPP ENGINEERS LLC
34 S. Main Street, Suite D
Allentown, NJ 08501
t: 609-489-5511

AKF
200 American Metro Blvd,
Suite 120
Hamilton, NJ 08619
t: 609-750-9590

ASCENT
30 S. 15th Street, Suite 800
Philadelphia, PA 19102
t: 215.701.3860

KSS
100% CD

Project No.: Z2897
Issued: 05/27/2022
ELEVATIONS -
EXTERIOR

1

R301