

scale: 1/8"=1'

PROPOSED PYLON SIGN


- 5'-8" x 11'-0" (55sq.ft.)
- 5'-8" x 11'-0" (55sq.ft.)
- 6'-8" x 8'-6" (58sq.ft.)
- 4'-5" x 10'-4" (46sq.ft.)
- 4'-0" x 8'-0" (32sq.ft.)
- 8" x 12" steel

322.3 sq.ft

- Internally illuminated cabinets
- White LEDs
- 3/16" seamless white lexan faces
- Premium grade vinyl graphics
- Illuminated channel letters (header)
- All steel & aluminum to be painted SW 7615 Sea Serpent
- New 14" x 14" x 3/8" steel
- New concrete footing
- New masonry planter by others



Existing 246sq.ft. pylon sign to be removed

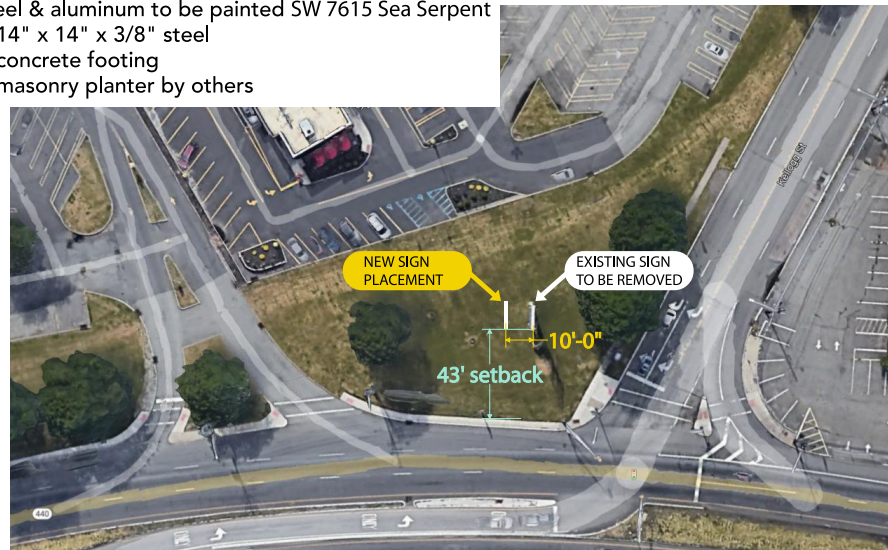

582 Fairfield Road
Wayne, NJ 07470-0298
T. 973.633.5757 F. 973.633.7449
email: signs@butlersignco.com
www.butlersignco.com



File Name:
Stadium Plaza PYL

Start Date: 09/16/22

Drawn by: AS

Acct. Rep: Angela DeZuzio

Revision: **4**

Revision date	by	Notes
1 09/19/22	AS	update layout
2 11/01/22	AS	new steel/footing
3 11/02/22	AS	placement
4 11/02/22	AS	sq.ft.
5		
6		
7		

COPYRIGHT NOTICE:

This drawing, its contents, concepts, ideas, inventions, design intent and related methods are copyright protected by Butler Sign Company. Use of this drawing without permission, by parties other than Butler Sign Company is strictly forbidden.