



SURVEY NOTES

- THIS SURVEY HAS BEEN PREPARED IN THE NEW JERSEY STATE PLANE COORDINATE SYSTEM OF 1927 (NAD27).
- ELEVATIONS SHOWN HEREON ARE REFERENCED TO THE NATIONAL GEODETIC VERTICAL DATUM OF 1929 (NGVD29).
- FLOOD ZONE LINES ARE IN ACCORDANCE WITH A FEMA FLOOD INSURANCE RATE MAP FOR HUDSON COUNTY, NEW JERSEY, PANEL 106 OF 118, MAP NO. 34017001060, EFFECTIVE DATE AUGUST 16, 2006.

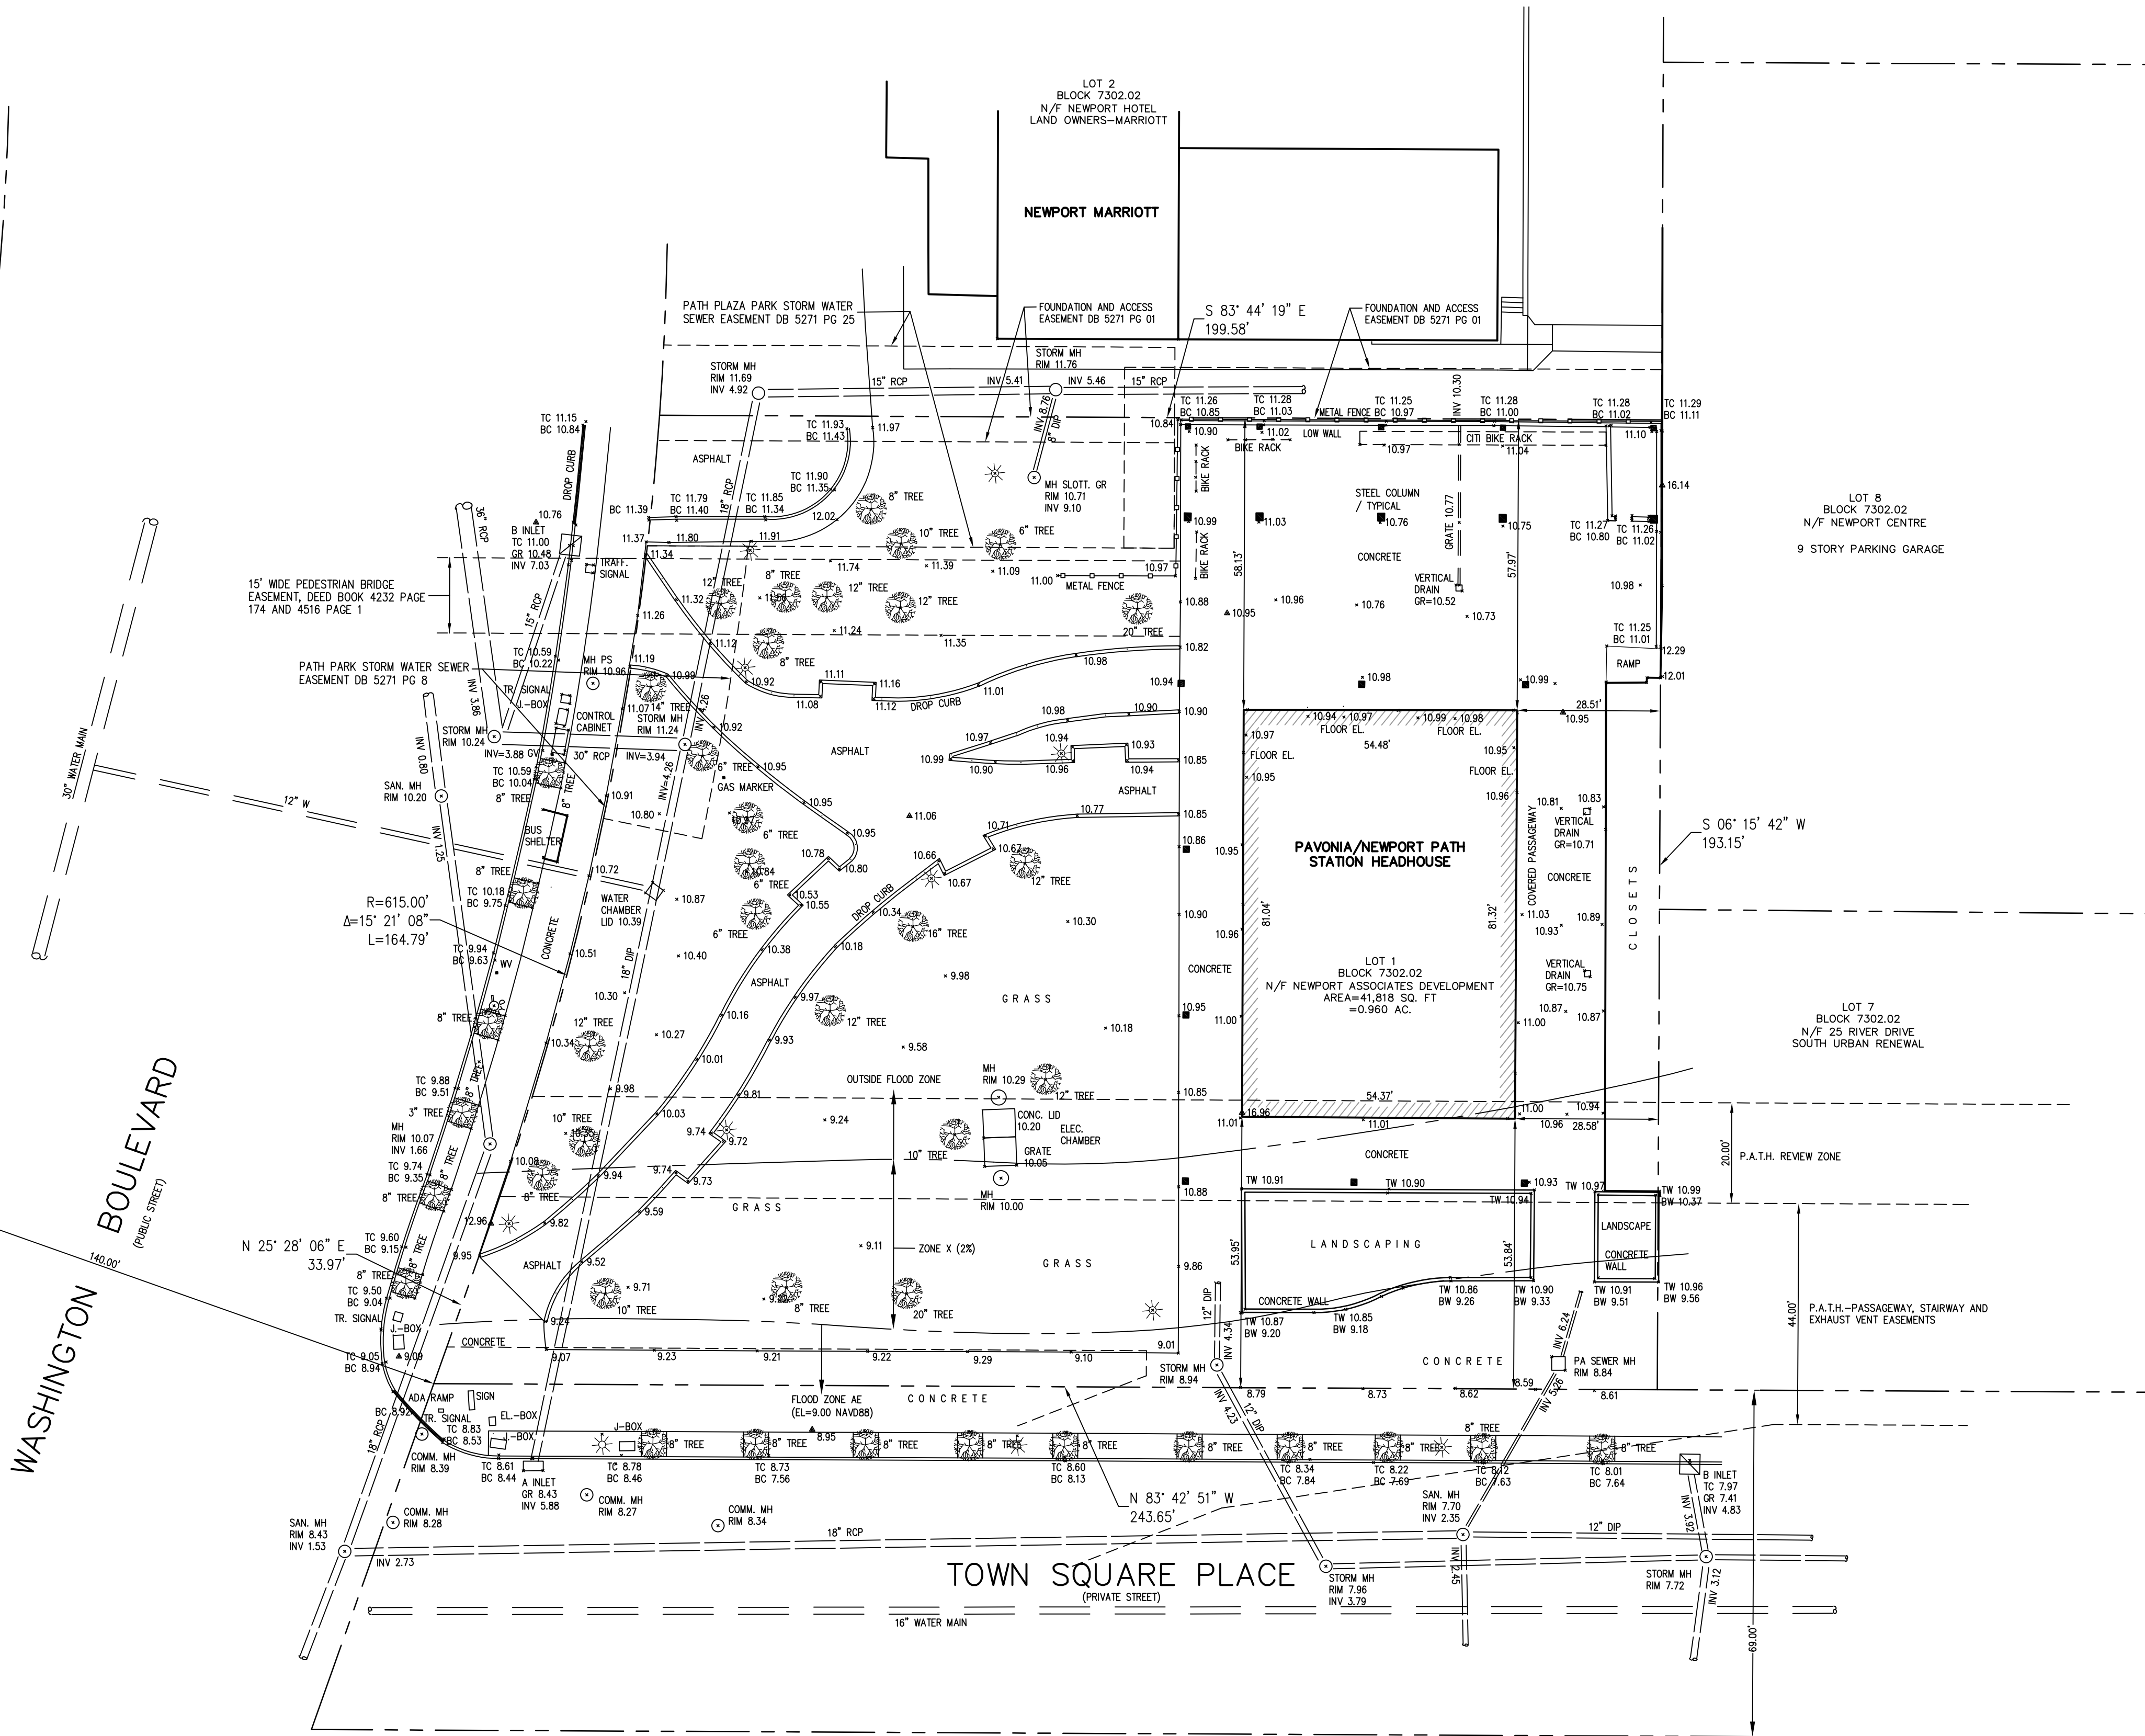

REV.	DATE	BY	CHECKED
1	08/26/22		
0	05/21/22		

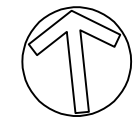

43 MOONACHIE ROAD PH (201) 50-STATE
HACKENSACK, NJ 07601 FAX (201) 591-7907

PROJECT NAME
PAVONIA NEWPORT PATH STATION

PROJECT NUMBER
22-136

CLASSIFICATION
SURVEYING

SCALE
1"=20'

FIELD WORK BY: AB/JB

DRAWN BY:

DESIGNED BY: N/A

CHECKED BY: EL

APPROVED BY: MB

ANDRIJA BATISTIC
PROFESSIONAL LAND SURVEYOR
N.J. LIC. NO. 35822 N.Y. LIC. NO. 50535

DRAWING TITLE
BOUNDARY AND TOPOGRAPHIC SURVEY
LOT 1 BLOCK 7302.02
CITY OF JERSEY CITY
HUDSON COUNTY NEW JERSEY

22-136-101