



Inglese Architecture
+ Engineering

632 Pompton Avenue
Cedar Grove, NJ 07009
t. 201.438.0081
www.inglese-ae.com
info@inglese-ae.com



JOHN INGLESE NJ A00846900
JOAQUIN BOUZAS NJ 602089700
ALEXANDER MERLUCCI NJ A01637300
ANTHONY DRAGOSTA III NJ A02002700

THIS DOCUMENT IS THE EXCLUSIVE
PROPERTY OF INGLESE ARCHITECTURE +
ENGINEERING. THE DOCUMENT AND THE
INFORMATION IT CONTAINS MAY NOT BE
REPRODUCED OR USED FOR OTHER THAN
THE SPECIFIC PROJECT FOR WHICH IT WAS
PREPARED WITHOUT THE EXPLICIT CONSENT
OF INGLESE ARCHITECTURE + ENGINEERING.

CONSULTANTS:

Proposed Multi-Family Affordable Housing
306 Bergen Avenue, aka 133-147 Kearney Avenue
Jersey City, NJ
Block 22502, Lots 1, 2, 3

OWNER:
Cara Squared Development
6 Bleeker Street
Jersey City, NJ 07307

SUBMISSIONS:
PRELIMINARY DESIGN 10.16.2019
PLANNING BD. SUBMISSION 07.02.2020

REVISIONS:

PRELIMINARY PLANNING
COMMENTS 07.14.2020

IAE PROJECT NO: 19125


SHEET TITLE:
ARCHITECTURAL
ELEVATIONS

SHEET:

A-200



1 KEARNEY AVENUE ELEVATION
SCALE: 3/16" = 1'-0"

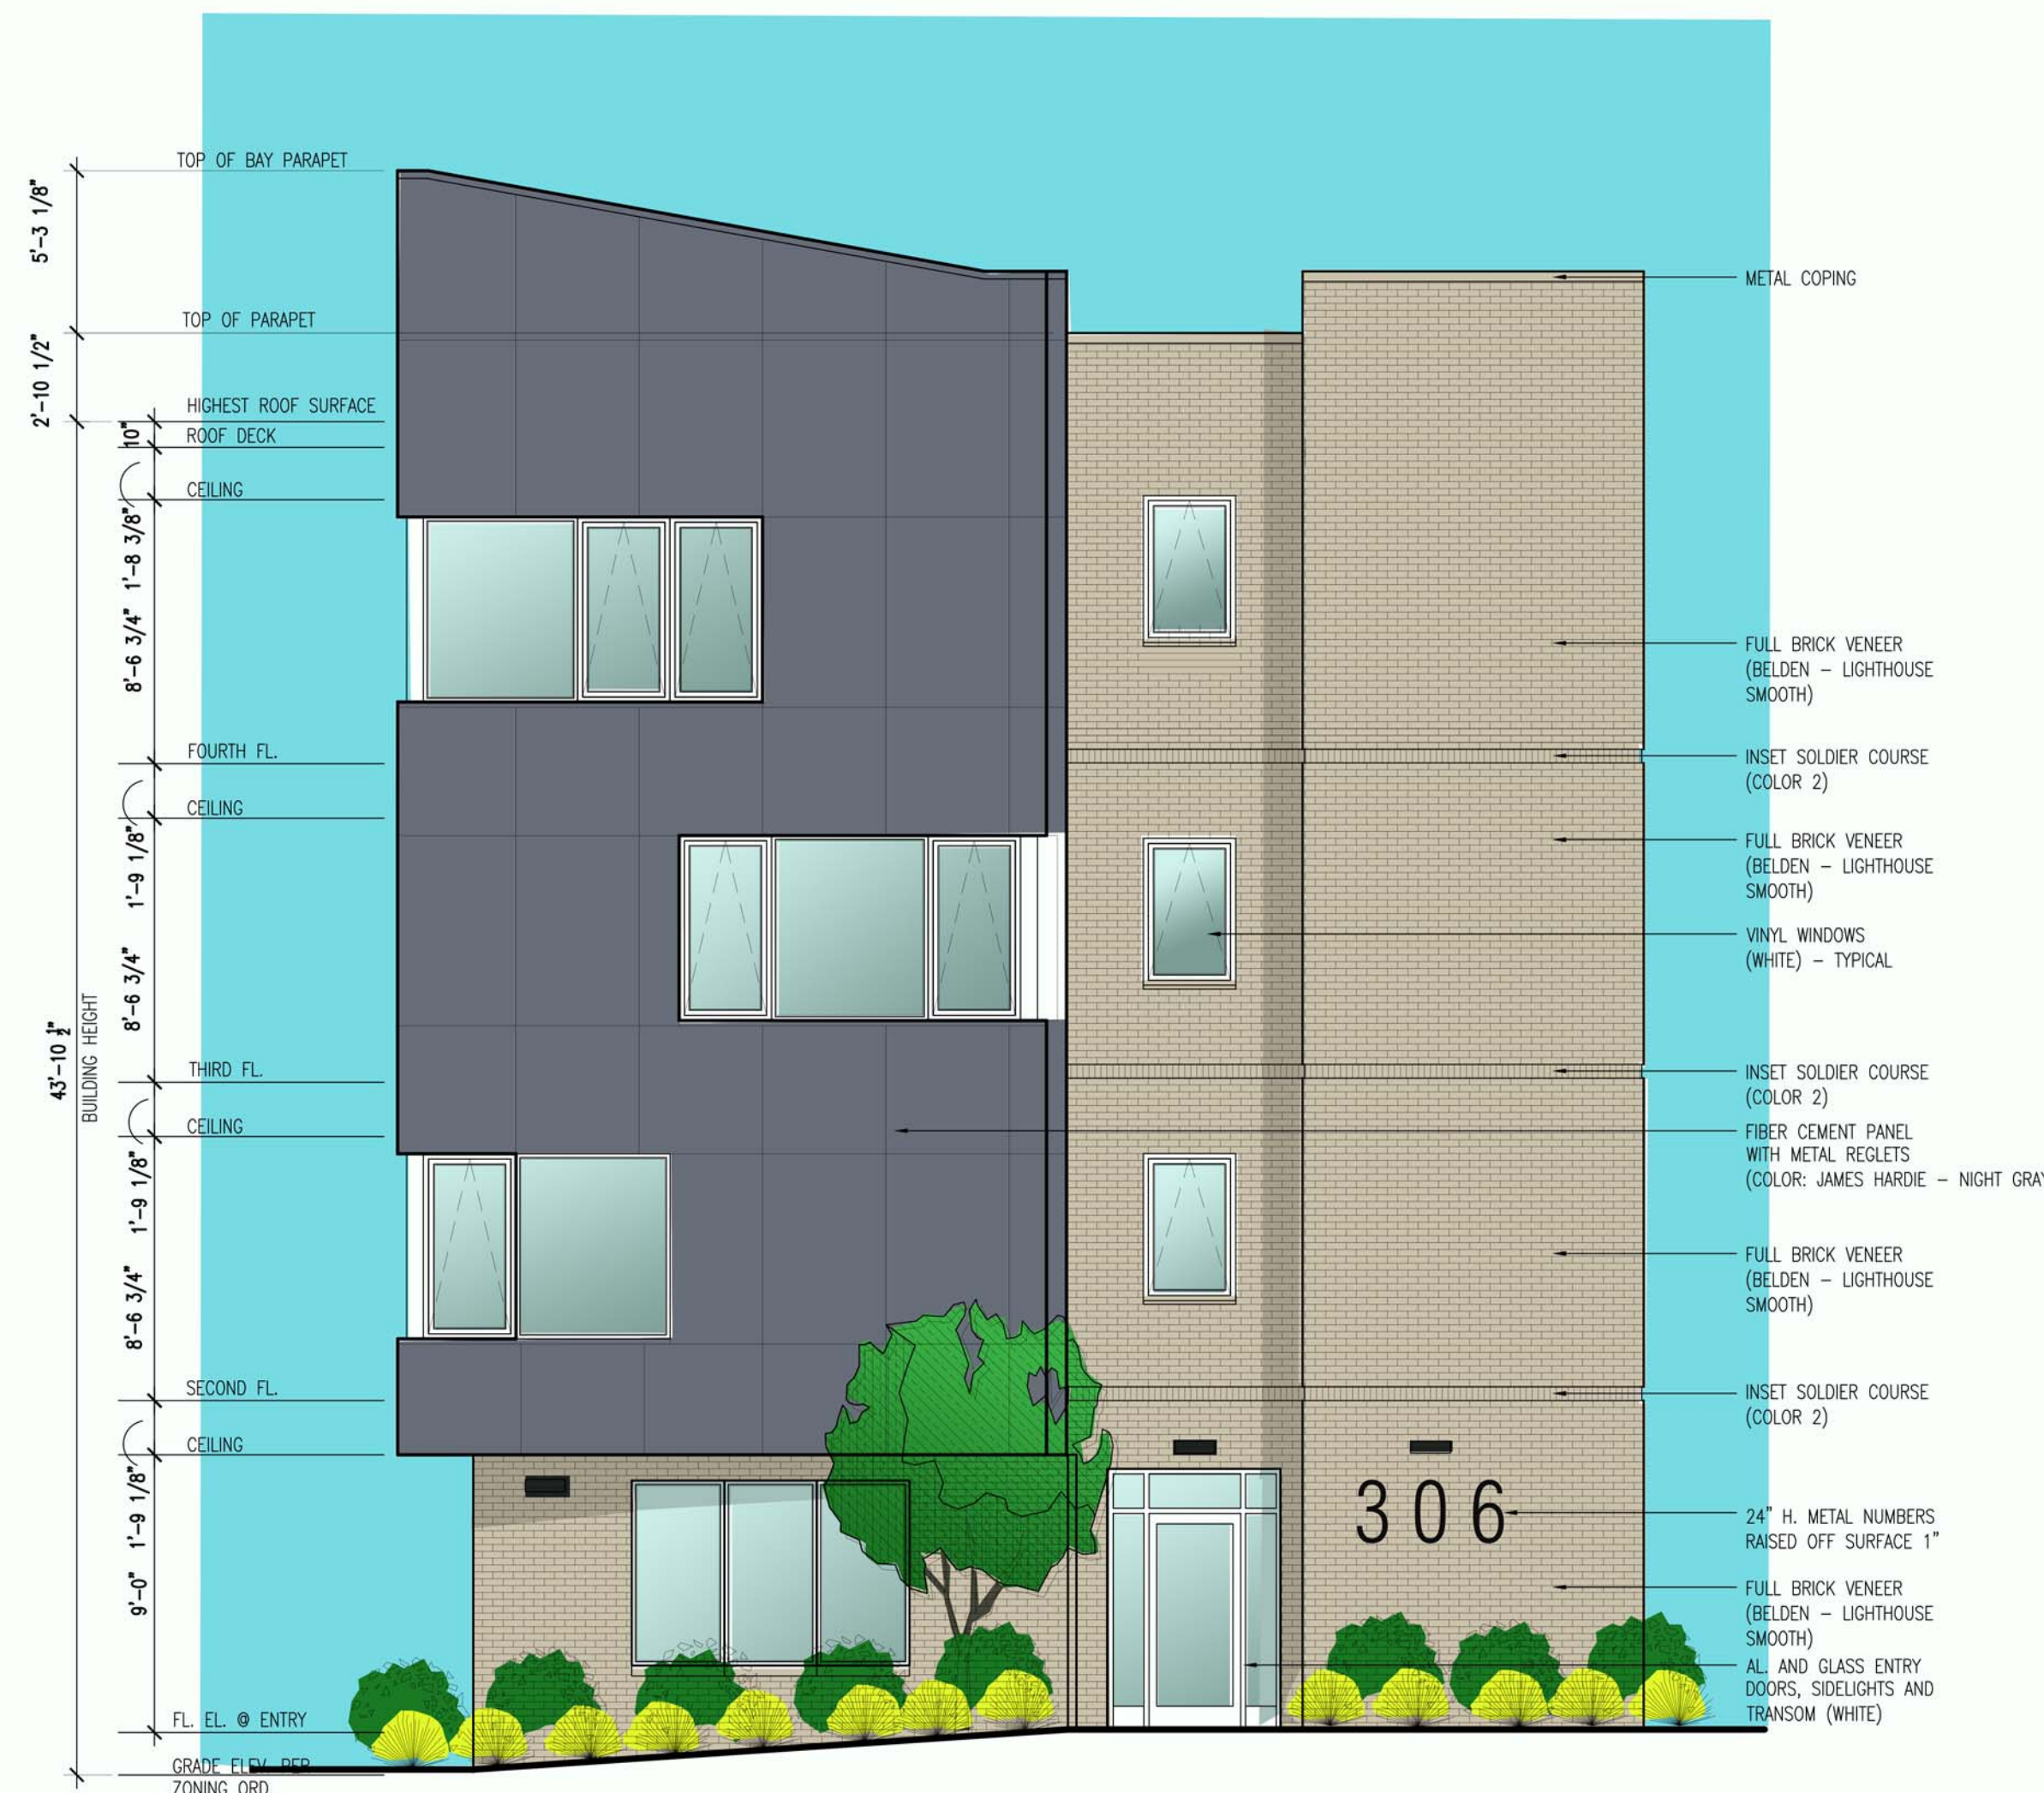

2 BERGEN AVENUE ELEVATION
SCALE: 3/16" = 1'-0"